

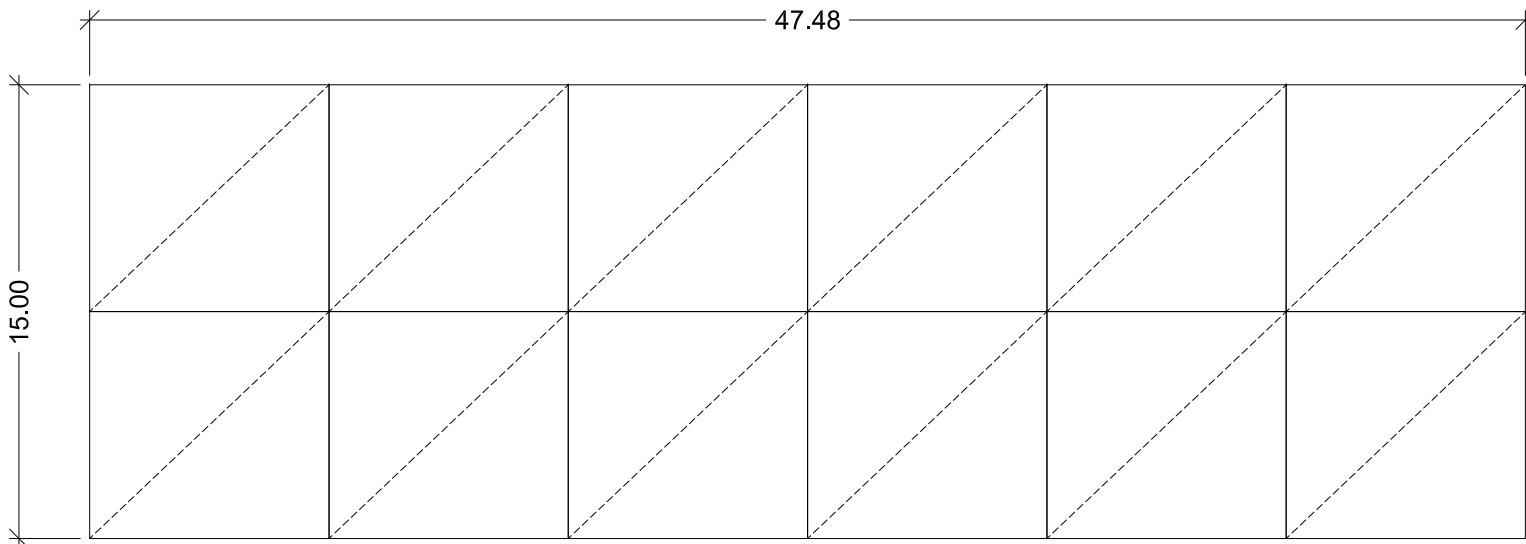


Revisions:					
Revision	Date	Revision Notes	Drawn	Inspected	
01	31.10.24	First Issue	OB	JM	
02	12.03.25	Battery Unit Height Amended	OB	JM	
03	17.04.25	Amended As Per Comments	JC	AR	


LEGEND:

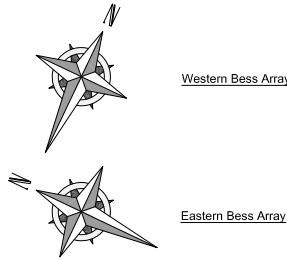

PLAN VIEW

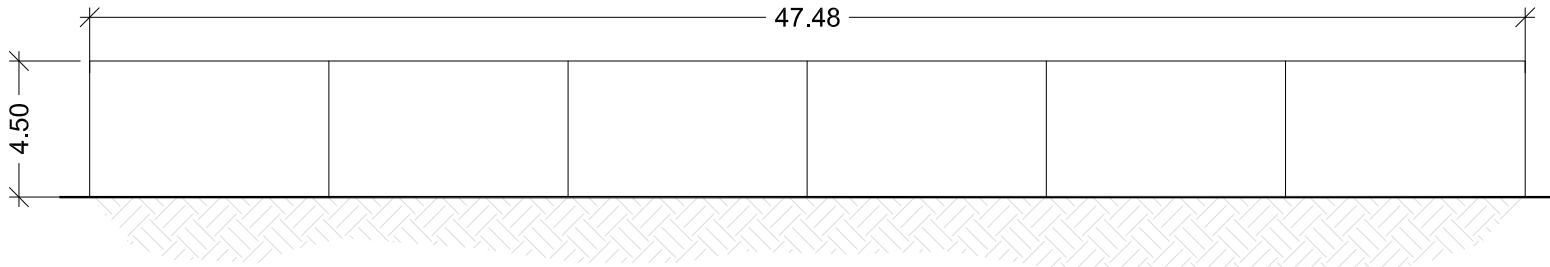


SIDE ELEVATION

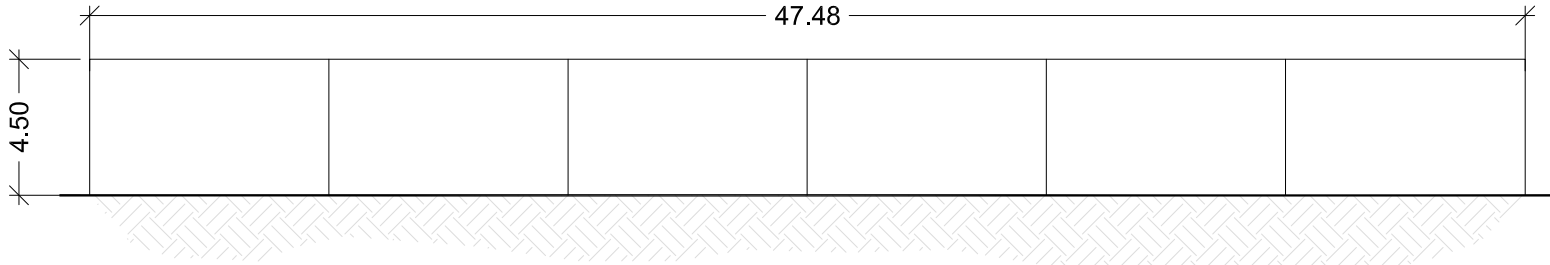


SIDE ELEVATION


Example of potential layout

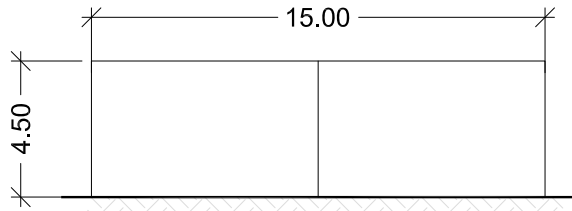

FRONT ELEVATION

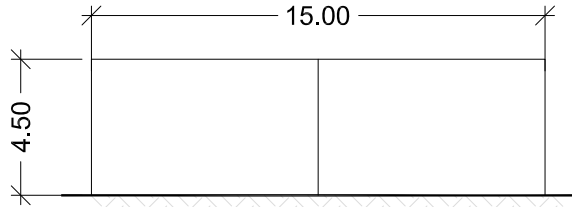

BACK ELEVATION

 

Project:

East Claydon BESS Site

Consultant:



Statkraft UK Ltd,
19th Floor, 22 Bishopsgate
London, EC2N 4BG
Tel: +44 (0) 20 7549 1000

Drawn by:



CADmando Design & Draughting Solutions Ltd
Unit B2, The Courtyard, Severn Drive, Tewkesbury Business
Park, GL20 9SD

Tel: +44 (0) 1684 850919
Mob: +44 (0) 7814436910

Status:

PLANNING

Drawing Title:

Standard Details:
Battery Block Plan

Drawn: OB	Checked: JM	First Issued: 31.10.2024
--------------	----------------	-----------------------------

Project Code: STA008-	Drawing Number: SD-01
--------------------------	--------------------------

Sheet Size: A3	Scale: 1:250	Revision: 03
-------------------	-----------------	-----------------