

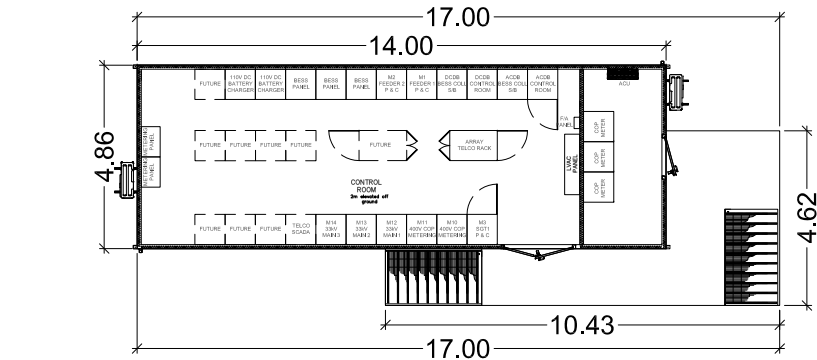


Revisions:				
Revision	Date	Revision Notes	Drawn	Inspected
01	31.10.24	First Issue	OB	JM
02	17.04.25	Amended As Per Comments	OB	JM


LEGEND:

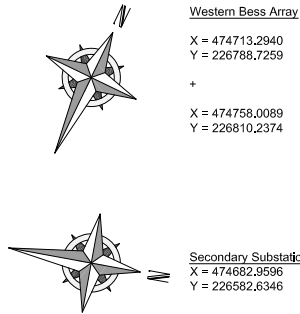


PLAN VIEW

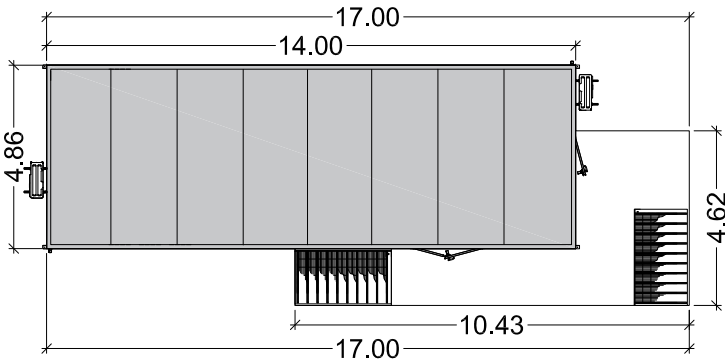


ROOF VIEW

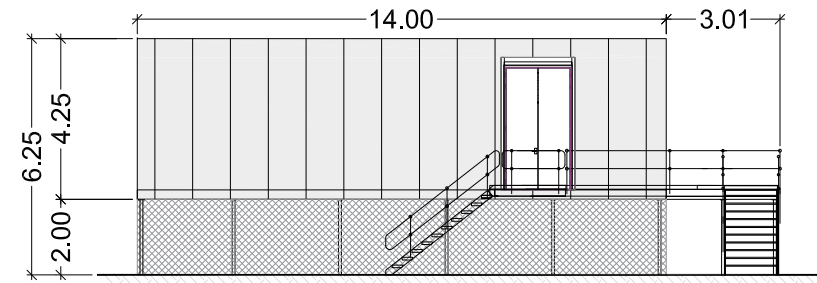


FRONT ELEVATION

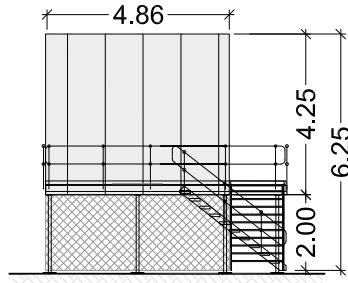


SIDE ELEVATION

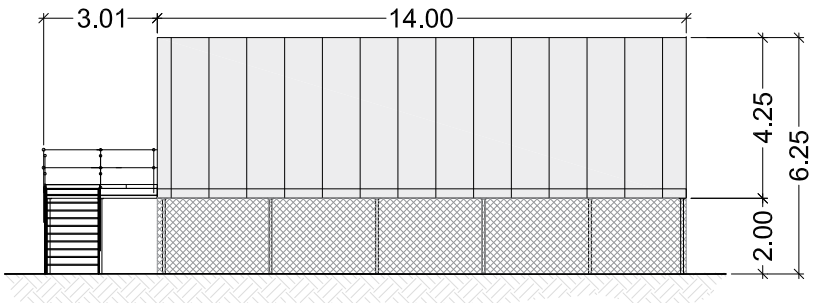

REAR ELEVATION

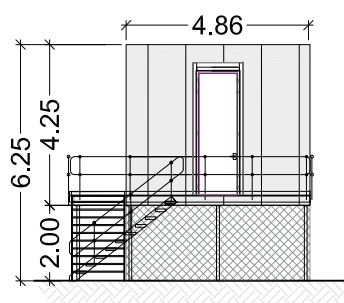

SIDE ELEVATION

 

Project:

East Claydon BESS Site

Consultant:



Statkraft UK Ltd,  
19th Floor, 22 Bishopsgate  
London, EC2N 4BG  
Tel: +44 (0) 20 7549 1000

Drawn by:



CADmando Design & Draughting Solutions Ltd  
Unit B2, The Courtyard, Severn Drive, Tewkesbury Business  
Park, GL20 8SD  
Tel: +44 (0) 1684 858919  
Mob: +44 (0) 7814436910

Status:

PLANNING

Drawing Title:

Standard Details:  
Control & Metering Room

Drawn: OB	Checked: JM	First Issued: 31.10.2024
--------------	----------------	-----------------------------

Project Code: STA008-	Drawing Number: SD-05
--------------------------	--------------------------

Sheet Size: A3	Scale: 1:100	Revision: 02
-------------------	-----------------	-----------------