

This drawing is the copyright of STATKRAFT UK Limited and must not be reproduced in whole or in part or used in any manner without their written permission.
All dimensions are to be confirmed on site prior to commencement of work. Scale for planning purposes only.

Revisions:

Revision	Date	Revision Notes	Drawn	Inspected
01	31.10.24	First Issue	OB	JM
02	17.04.25	Internal Floorplan Added, Text Change in Titleblock	JC	AR

LEGEND:



Western Bess Array


X = 474736.5078

Y = 226761.7369


+

X = 474740.3900


Y = 226763.4833

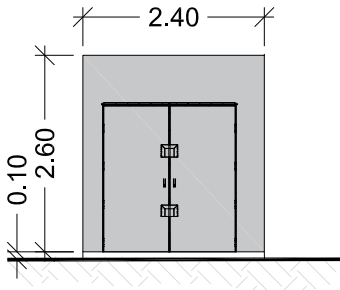


FRONT ELEVATION

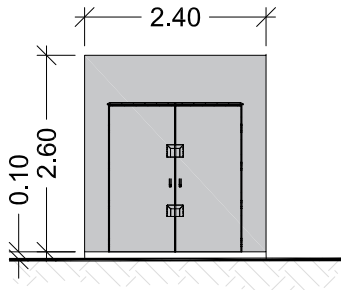


BACK ELEVATION

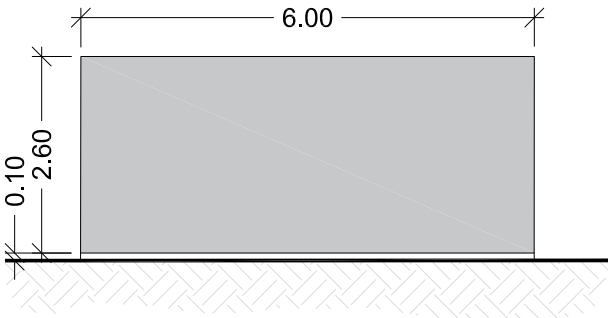


SIDE ELEVATION

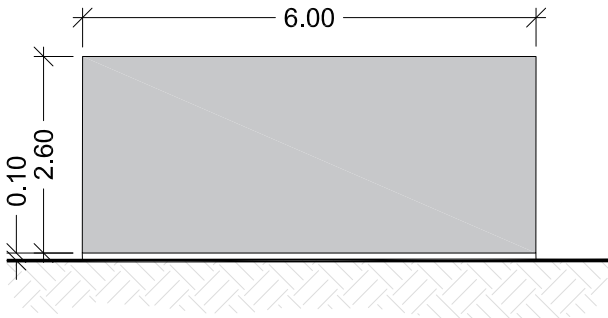

SIDE ELEVATION

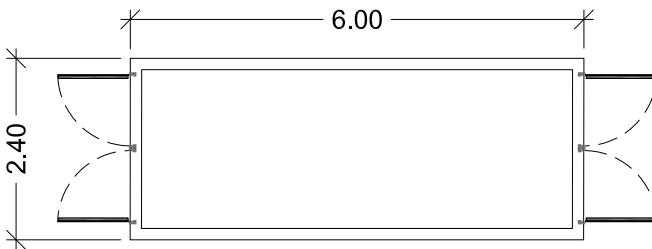

PLAN VIEW

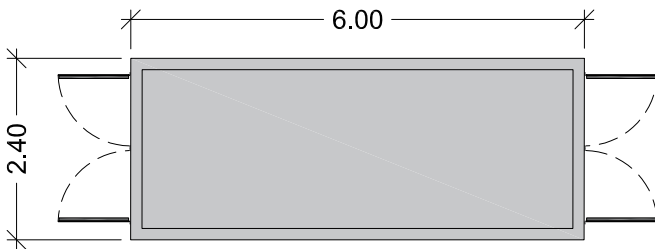

ROOF VIEW

Project:

East Claydon BESS Site

Consultant:



Statkraft UK Ltd,
19th Floor, 22 Bishopsgate
London, EC2N 4BQ
Tel: +44 (0) 20 7549 1000

Drawn by:



CADmando
2D, 3D CAD & BIM SERVICES

CADmando Design & Draughting Solutions Ltd
Unit B2, The Courtyard, Severn Drive, Tewkesbury Business
Park, GL20 8GD

Tel: +44 (0) 1694 850019
Mob: +44 (0) 7814436910

Status:

PLANNING


Drawing Title:

Standard Details:
Stores

Drawn: OB	Checked: JM	First Issued: 31.10.2024
--------------	----------------	-----------------------------

Project Code: STA008-	Drawing Number: SD-06
---------------------------------	---------------------------------

Sheet Size: A3	Scale: 1:100	Revision: 02
--------------------------	------------------------	------------------------

 

SCALE 1:100