

Revisions:

Revision	Date	Revision Notes	Drawn	Inspected
01	31.10.24	First Issue	OB	JM
02	13.12.24	Name Changed	OB	JM
03	17.04.25	Amended	OB	JM

LEGEND:



Western Bess Array


X = 474715.1437

Y = 226780.6308


+

X = 474760.6726


Y = 226802.5445

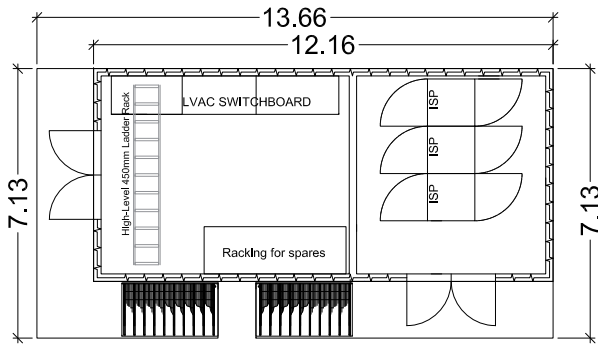


PLAN VIEW

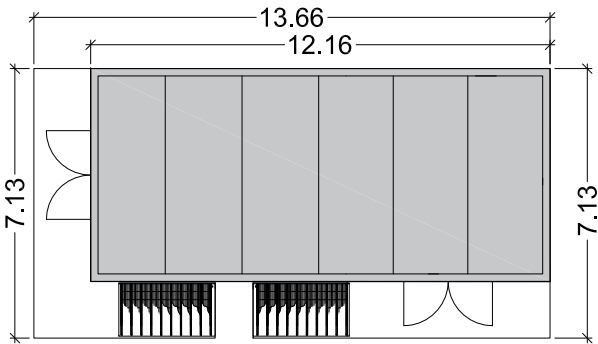


ROOF VIEW

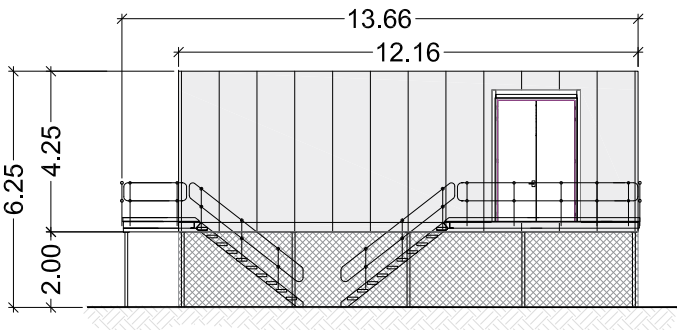


FRONT ELEVATION

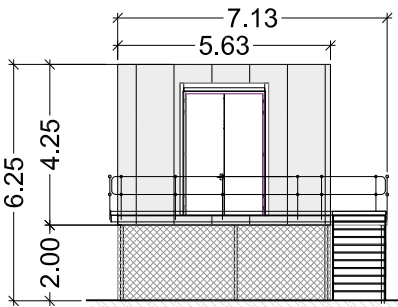


SIDE ELEVATION

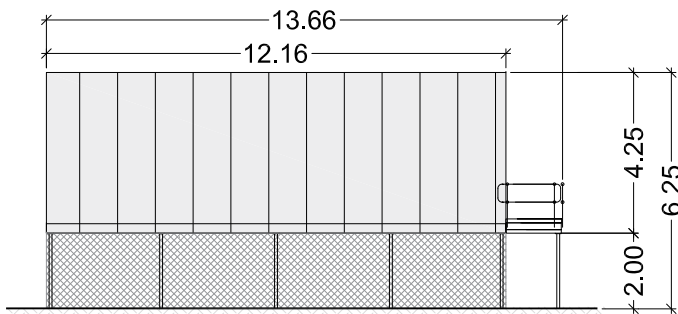

REAR ELEVATION

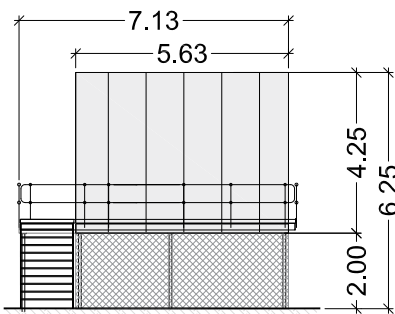

SIDE ELEVATION

 

Project:

East Claydon BESS Site

Consultant:



Statkraft UK Ltd,
19th Floor, 22 Bishopsgate
London, EC2N 4BG
Tel: +44 (0) 20 7549 1000

Drawn by:



CADmando
2D, 3D CAD & BIM SERVICES

CADmando Design & Drafting Solutions Ltd
Unit B2, The Courtyard, Severn Drive, Tewkesbury Business
Park, GL20 9SD

Tel: +44 (0) 1684 850919
Mob: +44 (0) 7814436910

Status:

PLANNING

Drawing Title:

Standard Details:
Comms & LV Room

Drawn: OB	Checked: JM	First Issued: 31.10.2024
Project Code: STA008-		Drawing Number: SD-07
Sheet Size: A3	Scale: 1:200	Revision: 03