



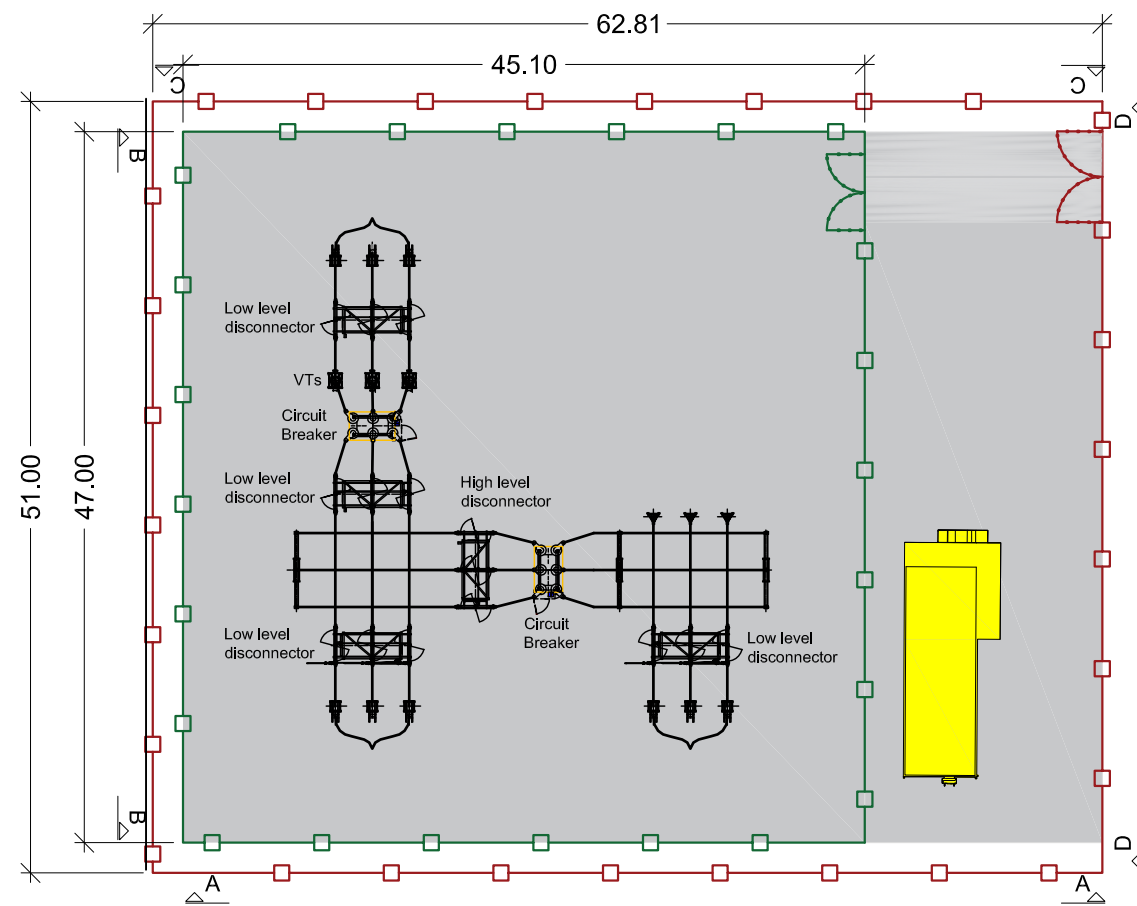

PLAN VIEW

 


This drawing is the copyright of STATKRAFT UK Limited and must not be reproduced in whole or in part or used in any manner without written permission.
All dimensions are to be confirmed on site prior to commencement of work. Scale for planning purposes only.

Revisions:

Revision	Date	Revision Notes	Drawn	Inspected
01	17.04.25	First Issue	CS	AR
02	22.04.25	Amended	OB	AR

LEGEND:

	PALISADE FENCE (3.4m HIGH)
	LIVESTOCK FENCE (1.1m HIGH)
	SECURITY GATE(S)
	CONTROL & METERING ROOM (14.00 x 4.00 x 6.25m)

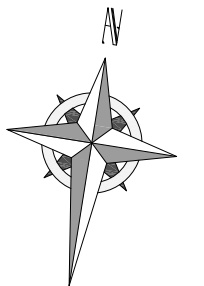

Project:

East Claydon BESS Site

Consultant:



Statkraft UK Ltd.
19th Floor, 22 Bishopsgate
London, EC2N 4BG
Tel: +44 (0) 20 7549 1000

Drawn by:



CADmando Design & Drafting Solutions Ltd
Unit B2, The Courtyard, Severn Drive, Tewkesbury Business
Park, GL20 9GD
Tel: +44 (0) 1684 850919
Mob: +44 (0) 7814436910


Status:

PLANNING


Drawing Title:

Standard Details:
Secondary Substation

Drawn: CS	Checked: JM	First Issued: 16.04.2025
Project Code: STA008-	Drawing Number: SD-16.1	Revision: 02

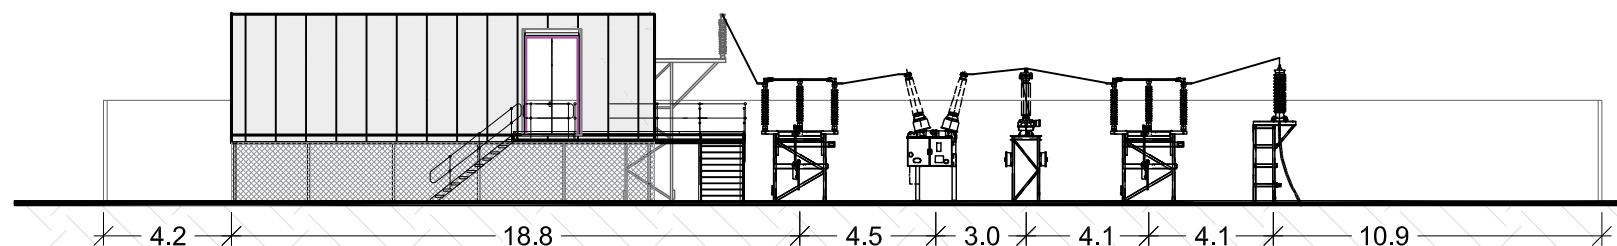

FRONT ELEVATION 'D'

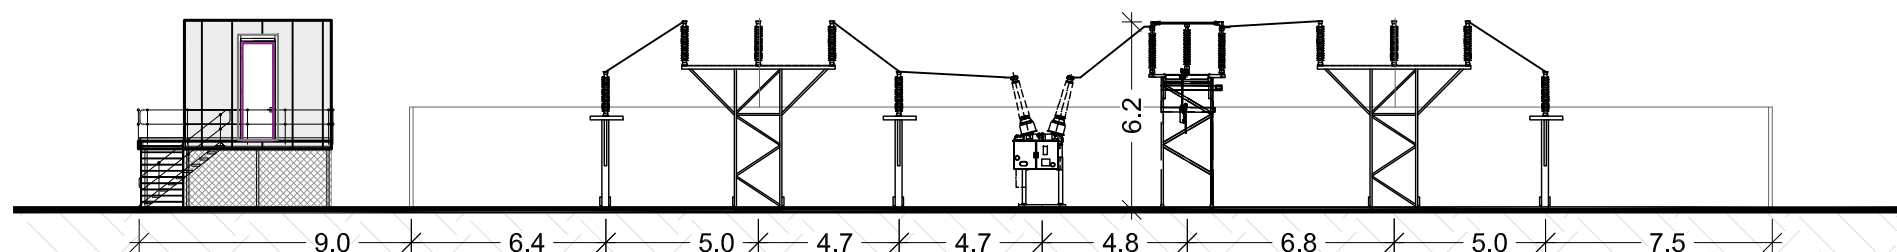

SIDE ELEVATION 'C'

