




PLAN VIEW

 

SCALE 1:500

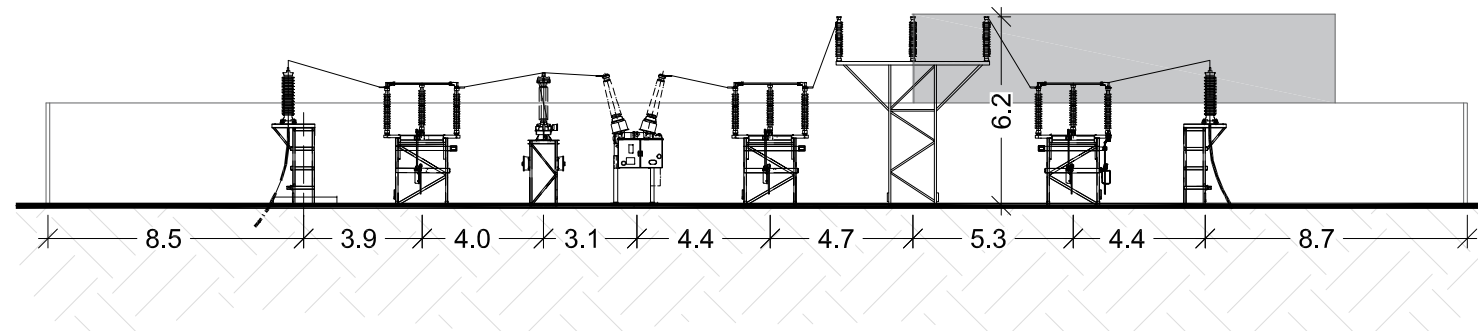

REAR ELEVATION 'B'

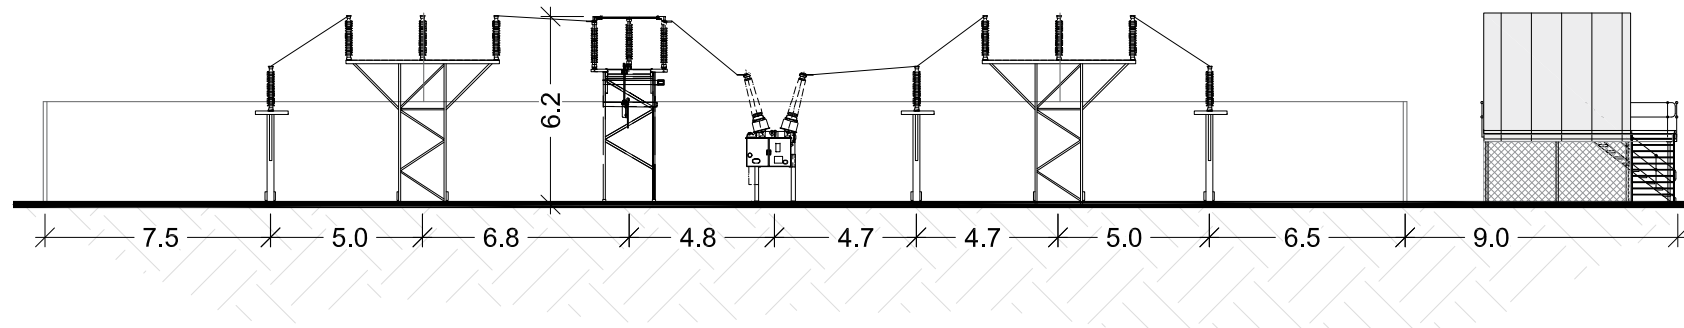

SIDE ELEVATION 'A'



SCALE 1:250


This drawing is the copyright of STATKRAFT UK Limited and must not be reproduced in whole or in part or used in any manner without their written permission.
All dimensions are to be confirmed on site prior to commencement of work. Scale for planning purposes only.

Revisions:

Revision	Date	Revision Notes	Drawn	Inspected
01	31.10.24	First Issue	OB	JM
02	15.12.24	Busbar Height Amended	OB	JM
03	17.04.25	Two Additional Elevations Added: North Compass Added, Text Change in Titleblock.	JC	AR
04	22.04.25	Amended	OB	AR

LEGEND:

	PALISADE FENCE (3.4m HIGH)
	LIVESTOCK FENCE (1.1m HIGH)
	SECURITY GATE(S)
	CONTROL & METERING ROOM (14.00 x 4.00 x 6.25m)

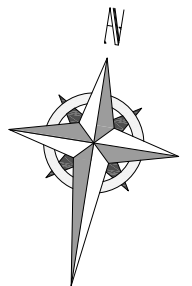

Project:

East Claydon BESS Site

Consultant:



Statkraft UK Ltd.
19th Floor, 22 Bishopsgate
London, EC2N 4BG
Tel: +44 (0) 20 7549 1000

Drawn by:



CADmando Design & Drafting Solutions Ltd
Unit B2, The Courtyard, Severn Drive, Tewkesbury Business Park, GL20 9SD
Tel: +44 (0) 1684 850919
Mob: +44 (0) 7814436910

Status:

PLANNING

Drawing Title:

Standard Details:
Secondary Substation

Drawn: OB	Checked: JM	First Issued: 31.10.2024
Project Code: STA008-	Drawing Number: SD-16	
Sheet Size: A3	Scale: A.N	Revision: 04