


This drawing is the copyright of STATKRAFT UK Limited and must not be reproduced in whole or in part or used in any manner without their written permission.
All dimensions are to be confirmed on site prior to commencement of work. Scale for planning purposes only.

Revisions:

Revision	Date	Revision Notes	Drawn	Inspected
01	31.10.24	First Issue	OB	JM
02	17.04.25	Plan View Added, Text Change in Titleblock	JC	AR

LEGEND:




Western Bess Array


X = 474724.5719
Y = 226754.3626

+


X = 474728.7922
Y = 226756.3191

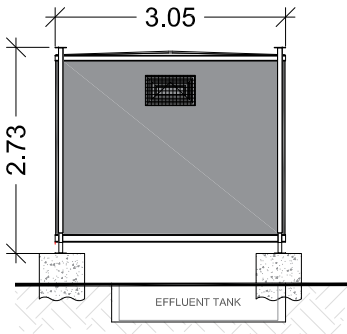


END VIEW

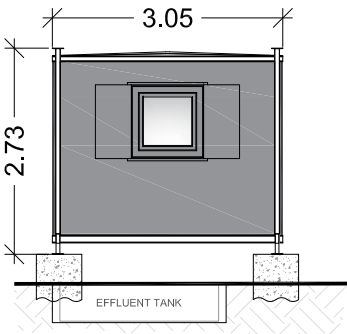


END VIEW

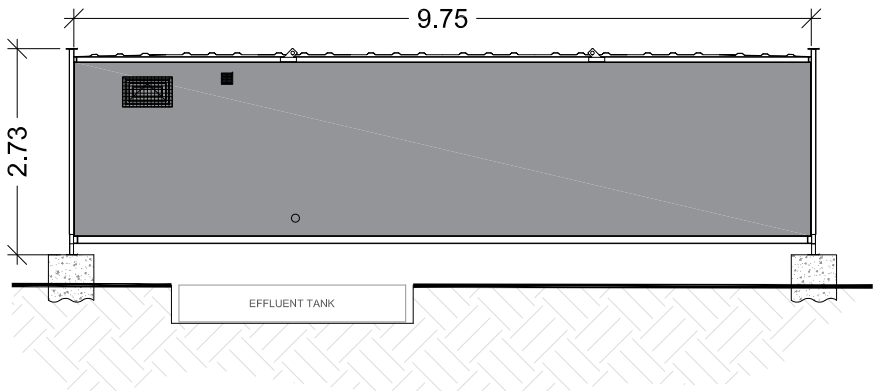


REAR ELEVATION

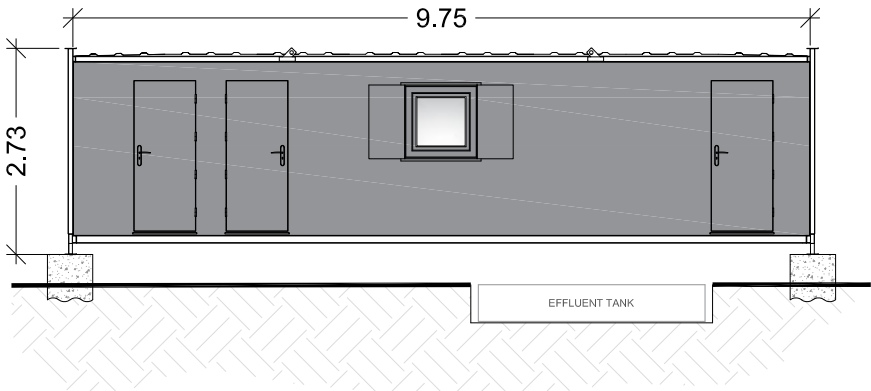


FRONT ELEVATION

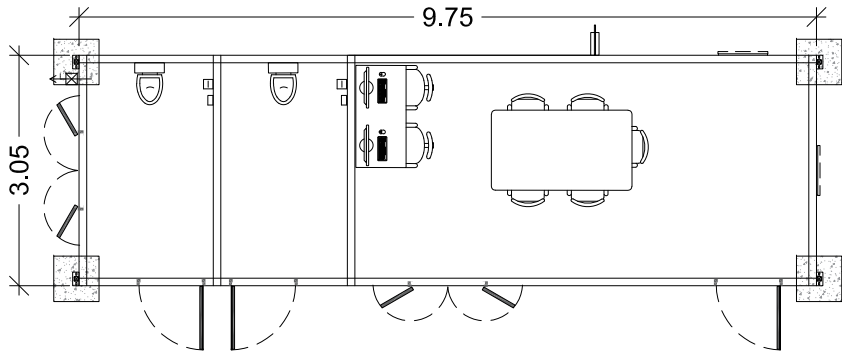

PLAN VIEW

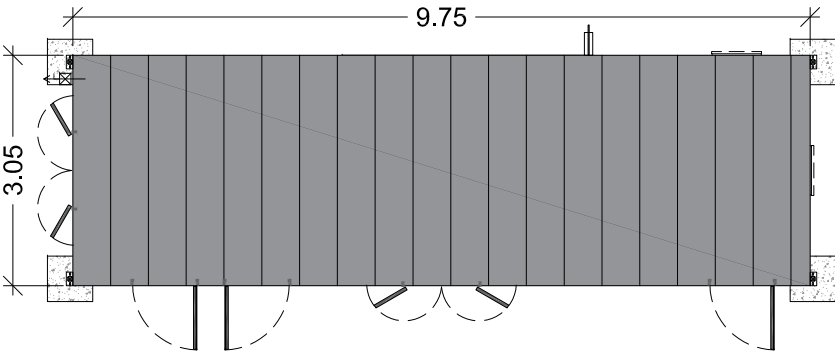

ROOF VIEW

 

Project:

East Claydon BESS Site

Consultant:



Statkraft UK Ltd,
19th Floor, 22 Bishopsgate
London, EC2N 4BQ
Tel: +44 (0) 20 7549 1000

Drawn by:



CADmando Design & Draughting Solutions Ltd
Unit B2, The Courtyard, Severn Drive, Tewkesbury Business
Park, GL20 9GD

Tel: +44 (0) 1684 600019
Mobs: +44 (0) 7814436910

Status:

PLANNING

Drawing Title:

Standard Details:
Welfare & Office

Drawn: OB	Checked: JM	First Issued: 31.10.2024
--------------	----------------	-----------------------------

Project Code: STA008-	Drawing Number: SD-17
---------------------------------	---------------------------------

Sheet Size: A3	Scale: 1:100	Revision: 02
--------------------------	------------------------	------------------------