



Revisions:					
Revision	Date	Revision Notes		Drawn	Inspected
01	31.10.24	First Issue		OB	JM
02	17.04.25	Roof Plan Added, Text Change in Titleblock		JC	AR


LEGEND:

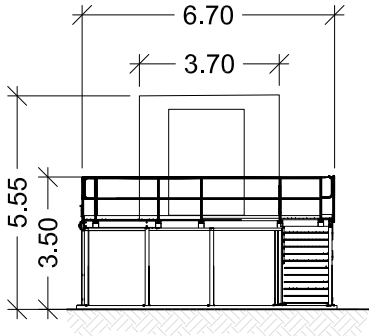


SIDE ELEVATION

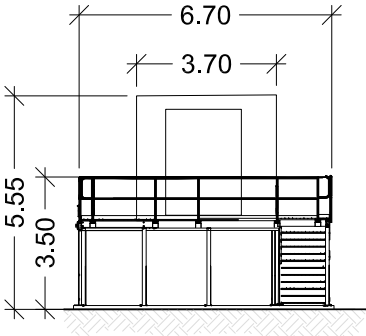


SIDE ELEVATION

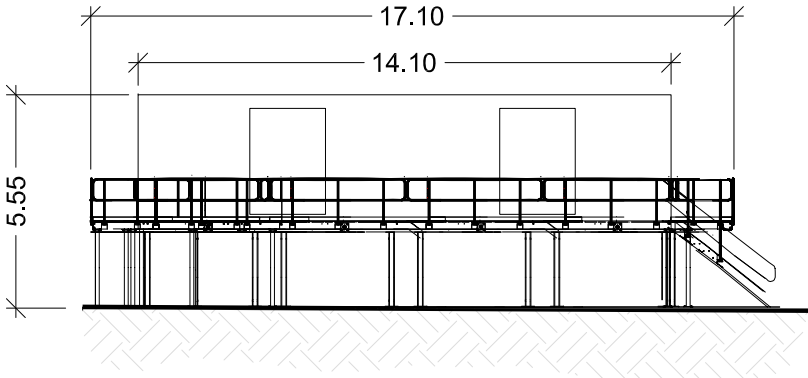


FRONT ELEVATION

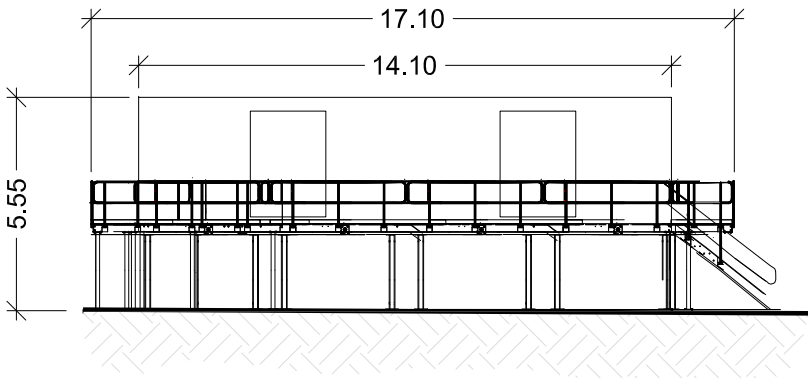


REAR ELEVATION

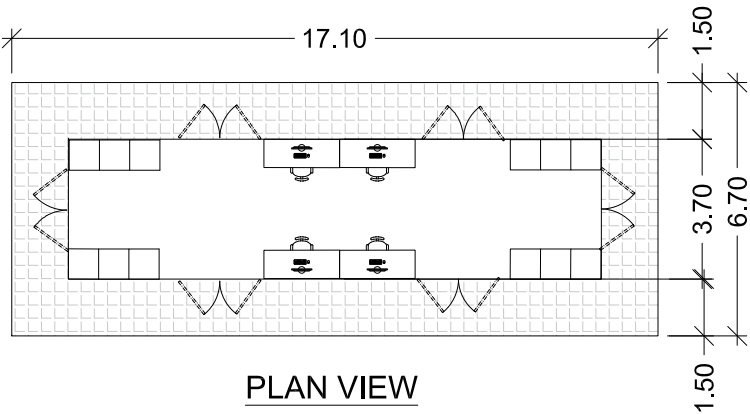

PLAN VIEW

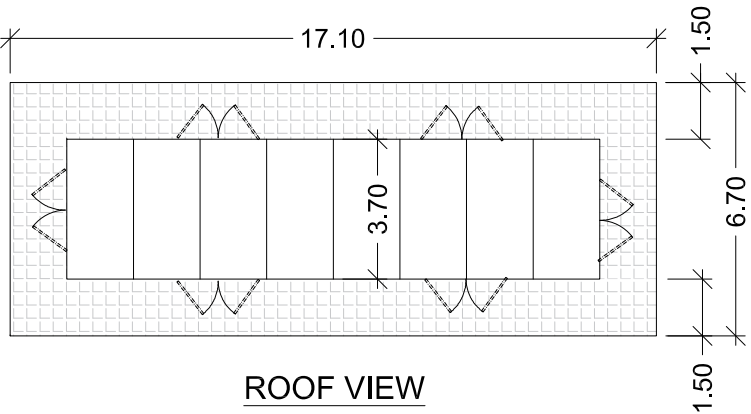

ROOF VIEW

 

Project:

East Claydon BESS Site

Consultant:



Statkraft UK Ltd,
19th Floor, 22 Bishopsgate
London, EC2N 4BG
Tel: +44 (0) 20 7549 1000

Drawn by:



CADmando Design & Draughting Solutions Ltd
Unit B2, The Courtyard, Severn Drive, Tewkesbury Business
Park, GL20 9GD

Tel: +44 (0) 1684 850919
Mob: +44 (0) 7814436910

Status:

PLANNING

Drawing Title:

Standard Details:
Operations Compound

Drawn: OB	Checked: JM	First Issued: 31.10.2024
--------------	----------------	-----------------------------

Project Code: STA008-	Drawing Number: SD-19
--------------------------	--------------------------

Sheet Size: A3	Scale: 1:200	Revision: 02
-------------------	-----------------	-----------------