

This drawing is the copyright of STATKRAFT UK Limited and must not be reproduced in whole or in part or used in any manner without their written permission.  
All dimensions are to be confirmed on site prior to commencement of work. Scale for planning purposes only.

Revisions:

Revision	Date	Revision Notes	Drawn	Inspected
01	13.03.25	First Issue	OB	JM
02	17.04.25	Amended	OB	JM

LEGEND:

 ENERGY MANAGEMENT BUILDING TO BE FINISHED IN RAL 6005 MOSS GREEN




Western Bess Array


X = 474700.3353  
Y = 226825.2246

+


X = 474736.6200  
Y = 226843.0349

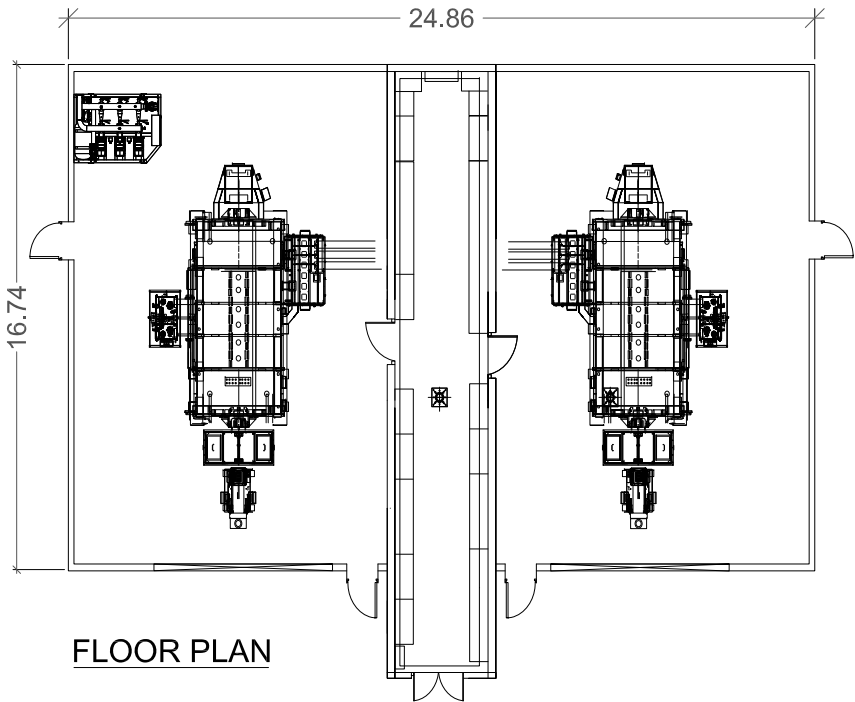


FLOOR PLAN

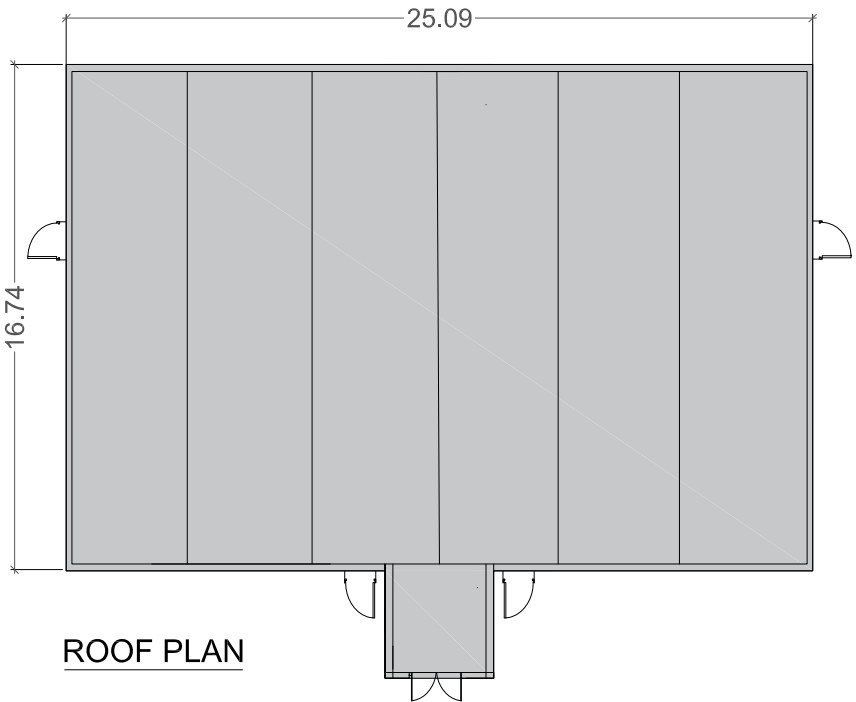


ROOF PLAN

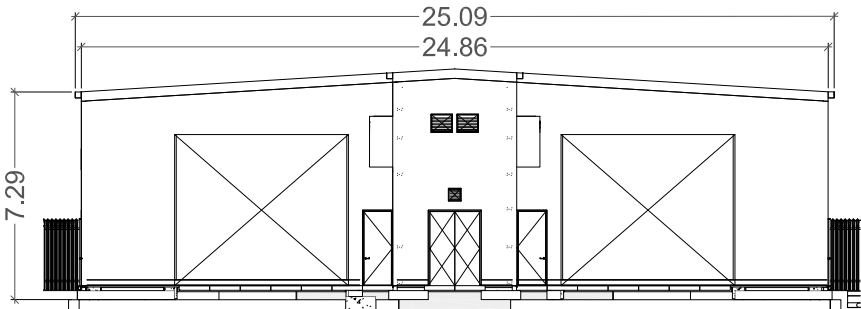


FRONT ELEVATION

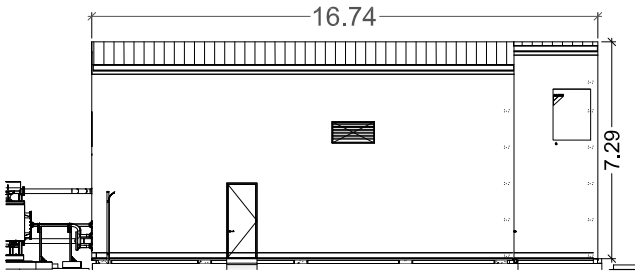

SIDE ELEVATION

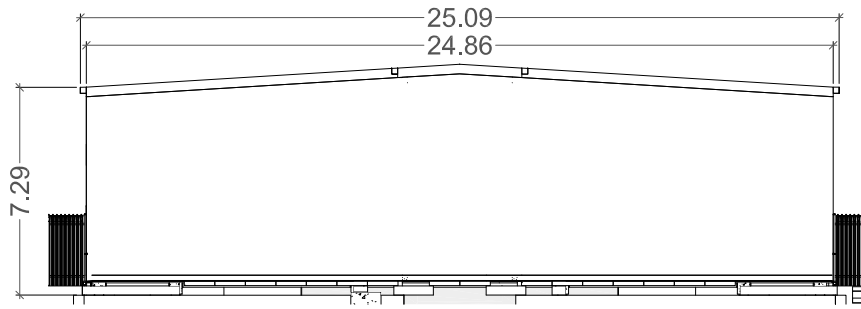

REAR ELEVATION

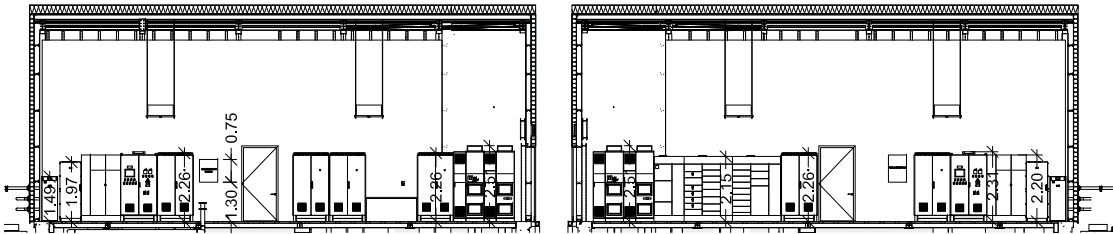

INTERNAL ELEVATION



Project:

East Claydon BESS Site

Consultant:



Statkraft UK Ltd,  
19th Floor, 22 Bishopsgate  
London, EC2N 4BG  
Tel: +44 (0) 20 7549 1000

Drawn by:



CADmando  
2D, 3D CAD & BIM SERVICES

CADmando Design & Drafting Solutions Ltd  
Unit B2, The Courtyard, Severn Drive, Tewkesbury Business  
Park, GL20 9SD

Tel: +44 (0) 1684 850919  
Mob: +44 (0) 7814436910

Status:

PLANNING

Drawing Title:

Standard Details:  
Energy Management Building

Drawn: OB	Checked: JM	First Issued: 13.03.2025
--------------	----------------	-----------------------------

Project Code: STA008-	Drawing Number: SD-21
--------------------------	--------------------------

Sheet Size: A3	Scale: 1:250	Revision: 02
-------------------	-----------------	-----------------