


This drawing is the copyright of STATKRAFT UK Limited and must not be reproduced in whole or in part or used in any manner without their written permission.
Scaled dimensions must not be taken from this drawing. All dimensions are to be confirmed on site prior to commencement of work.

Revisions:

Revision	Date	Revision Notes	Drawn	Inspected
01	02.05.23	First Issue	GF	JM
02	06.06.23	Red Line Boundary Amended	GF	JM
03	03.07.23	Revised	MC	JM
04	05.07.23	Amendments to Red Line Boundary	CS	JM

LEGEND:

	PLANNING APPLICATION BOUNDARY	
	NATURAL WATERCOURSE	
	EXISTING OH ELEC CABLE	
	EXISTING VEGETATION	

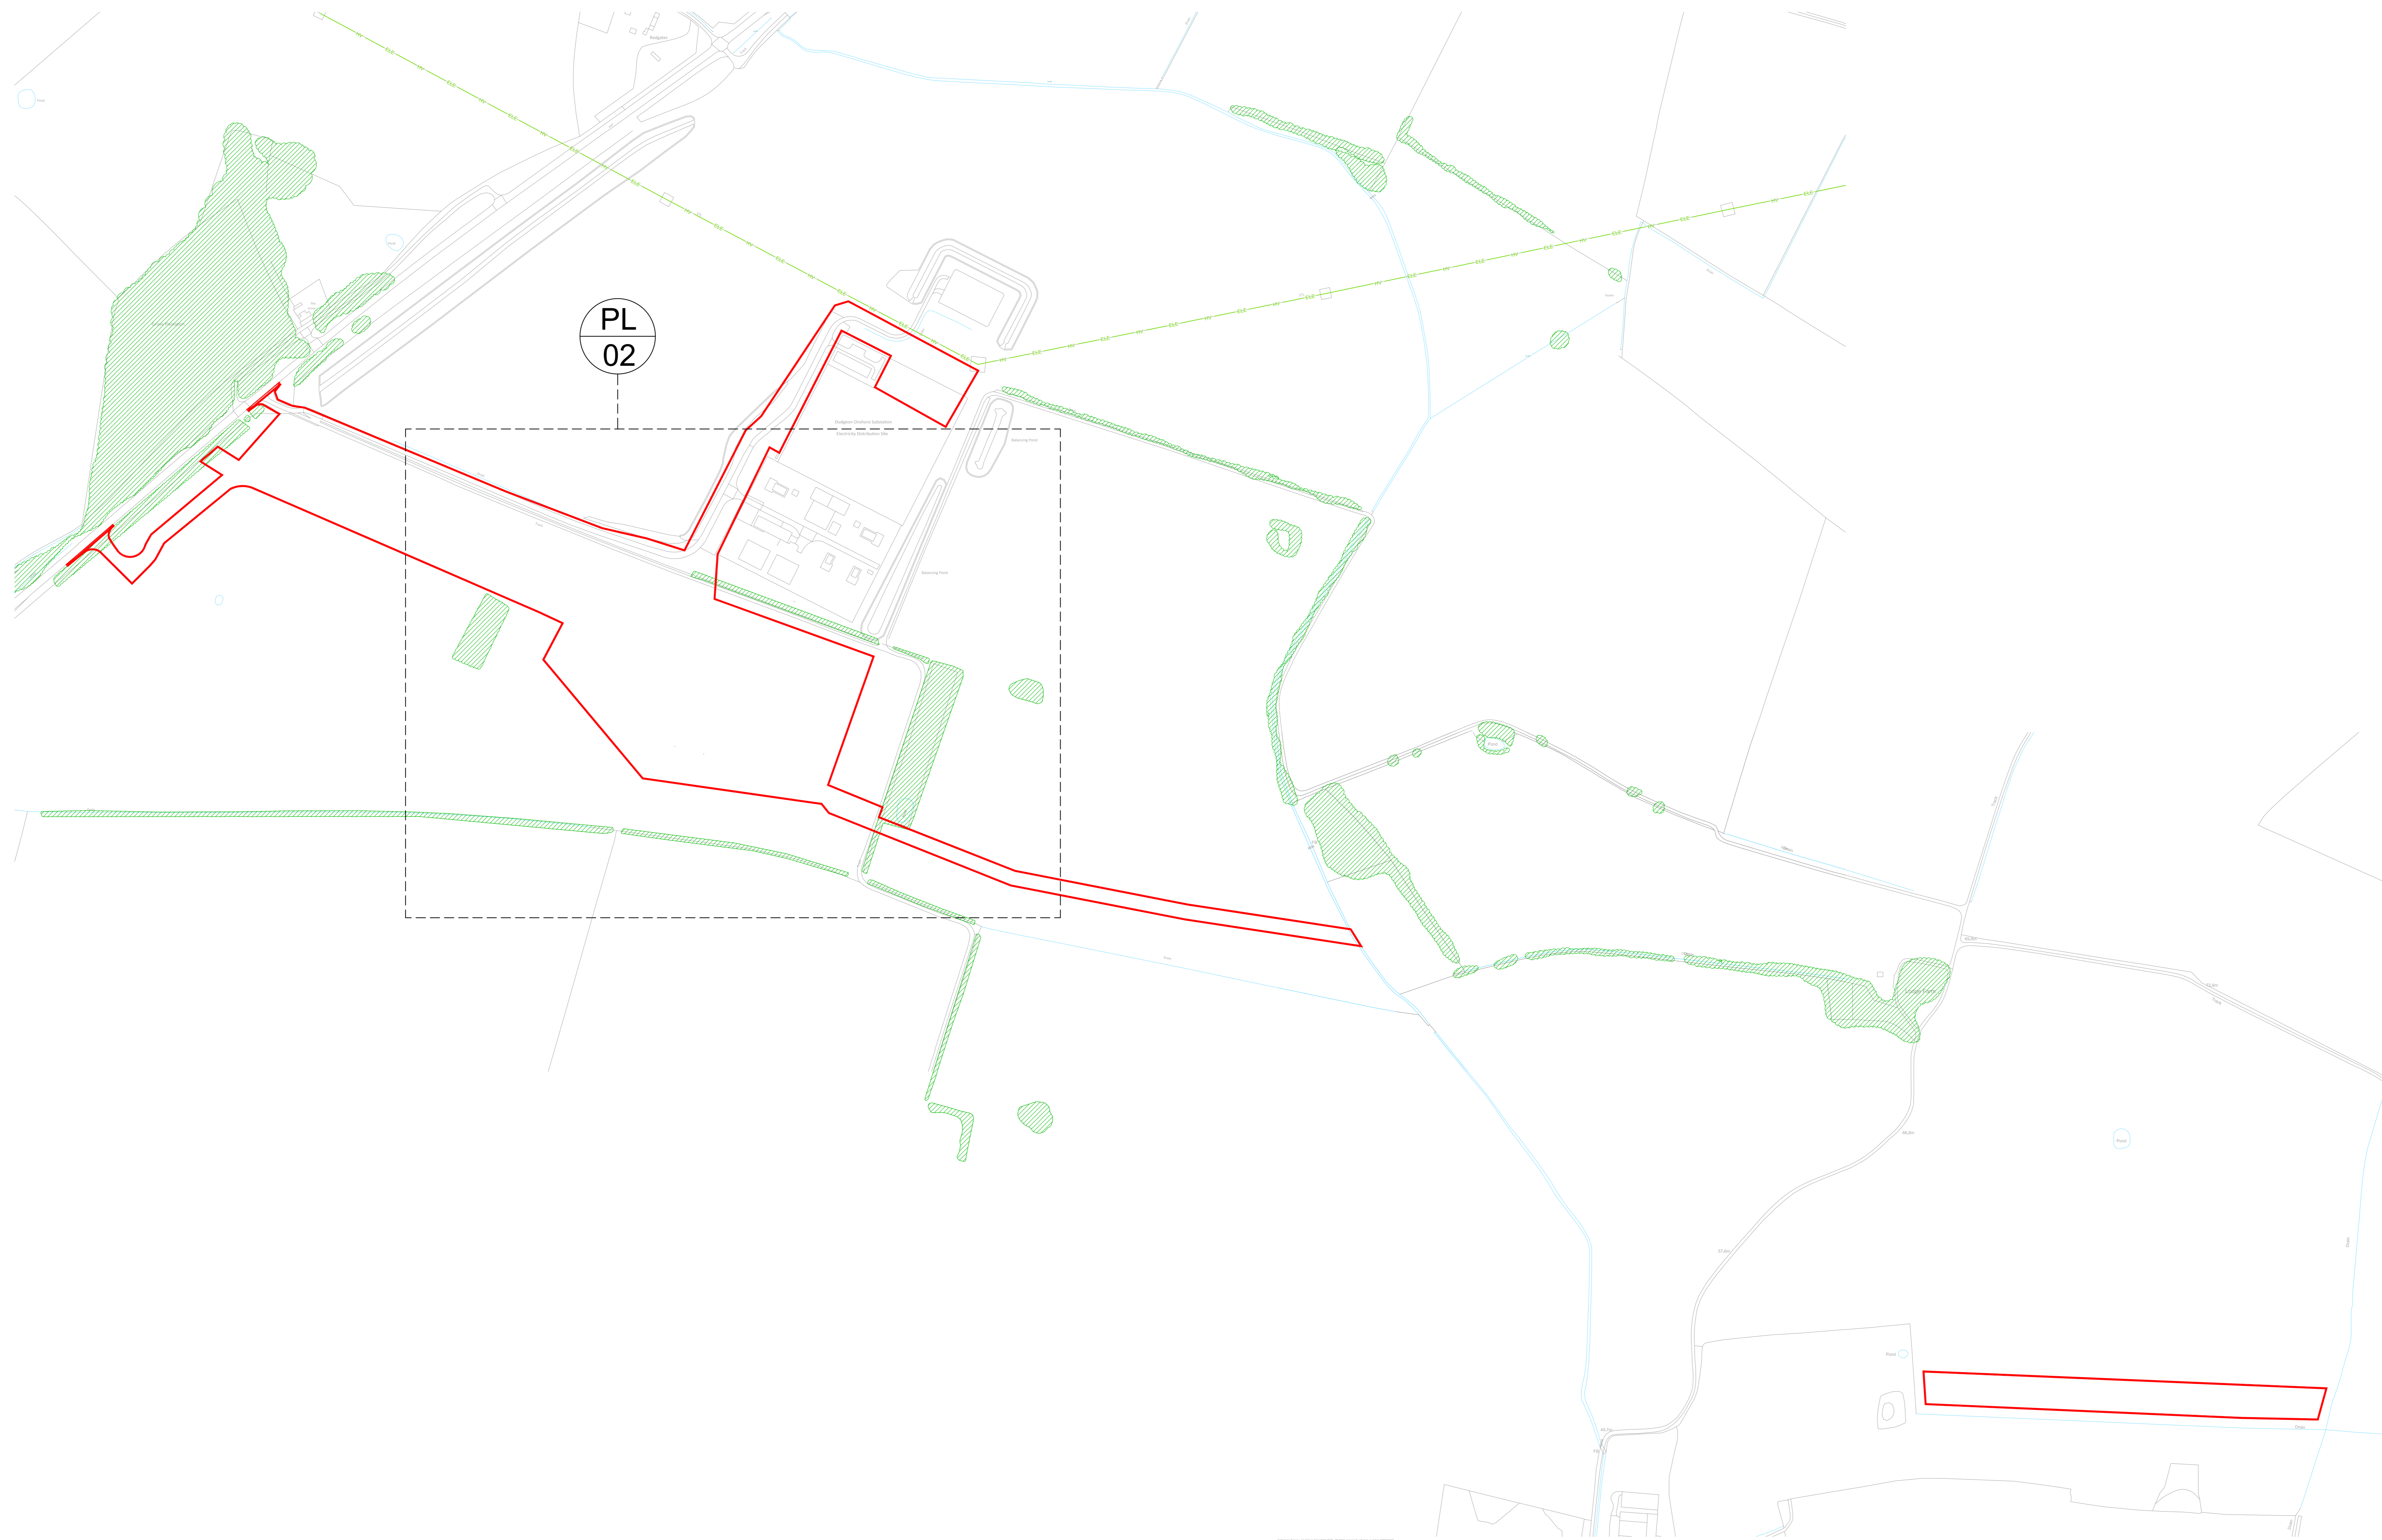

Project:


Necton Greener Grid Park

Client:



Statkraft UK Ltd.
19th Floor, 22 Bishopsgate
London, EC2N 4BQ
Tel: +44 (0) 20 7549 1000

Drawn by:

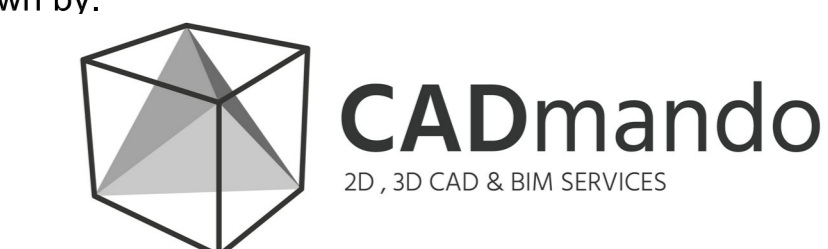

CADmando Design & Draughting Solutions Ltd
The Long Barn, The Courtyard, Severn Drive, Tewkesbury
Business Park, GL20 8SD
Tel: +44 (0) 1684 850019
Mob: +44 (0) 7814436910

Status:

PLANNING

Drawing Title:

Existing Site Plan

Drawn: GF	Checked: JM	First Issued: 02.05.2023
-----------	-------------	--------------------------

Project Code: STA002-	Drawing Number: PL-01
-----------------------	-----------------------

Sheet Size: A0	Scale: 1:2500	Revision: 04
----------------	---------------	--------------

