




SIDE ELEVATION

 


SIDE ELEVATION

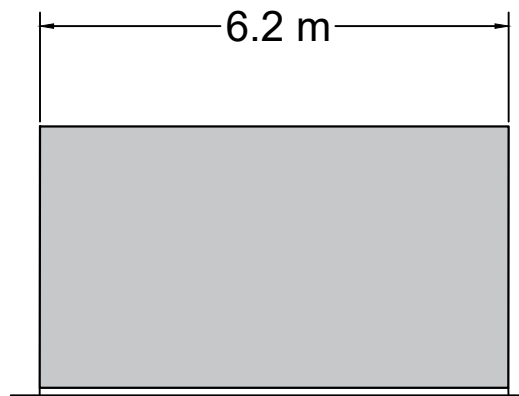

FRONT ELEVATION

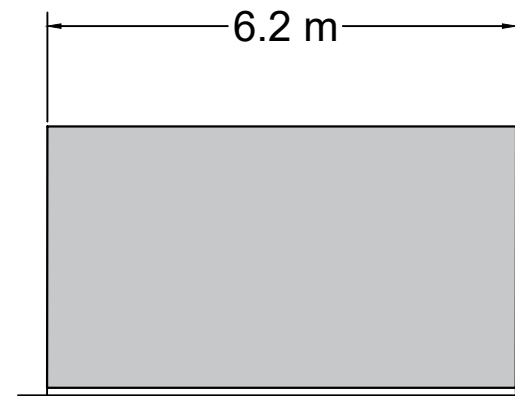

REAR ELEVATION

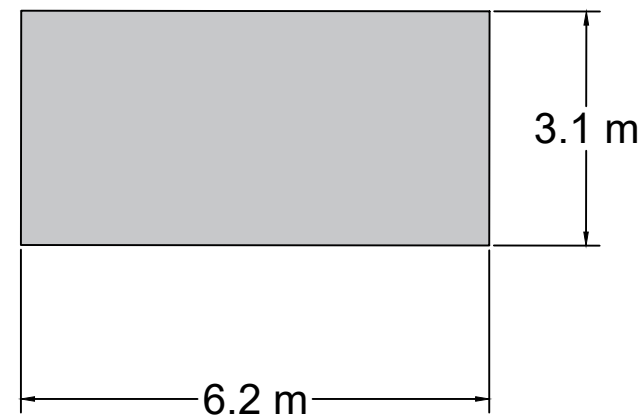

PLAN VIEW

SCALE 1 : 100



LEGEND

- COLOUR: RAL 6003
- OLIVE GREEN

NOTES:

1. THIS DRAWING IS TO BE READ IN CONJUNCTION WITH ALL RELEVANT DRAWINGS AND SPECIFICATIONS ASSOCIATED WITH THIS PROJECT
2. THIS DRAWING IS INDICATIVE. THE INDICATIVE COLOUR FOR THE DIESEL GENERATOR IS: RAL 6003 (RGB 80, 83, 60)

Rev.	Date	Amendment Details	Drw'n	Chk'd	App'd
R0	18/06/24	FOR INFORMATION	KB	RL	RL

This drawing should not be relied on or used in circumstances other than those for which it was originally prepared and for which TNEI Services Ltd was commissioned. TNEI Services Ltd accepts no responsibility for this drawing to any party other than the person by whom it was commissioned. Any party which breaches the provisions of this disclaimer shall indemnify TNEI Services Ltd for all loss or damage arising therefrom.



Client  
Drawing Status: FOR INFORMATION

Project Title  
NEILSTON GREENER GRID PARK SECTION 36 APPLICATION

Drawing Title  
DIESEL GENERATOR

Scale	Designed	Drawn	Checked	Approved
1:100	KB	KB	RL	KB
Original Size	Date	Date	Date	Date
A3	18/06/24	18/06/24	20/06/24	20/06/24
Drawing Number				Revision
15957-008				R0