




PLAN VIEW

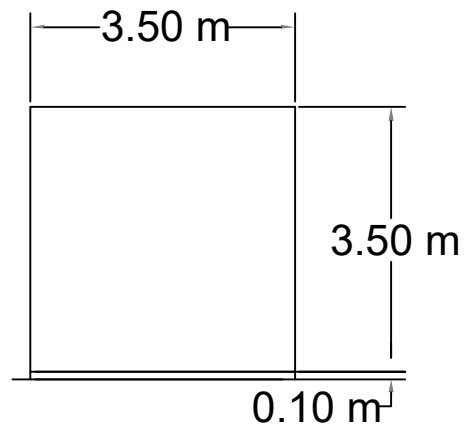


SIDE ELEVATION

 

SIDE ELEVATION

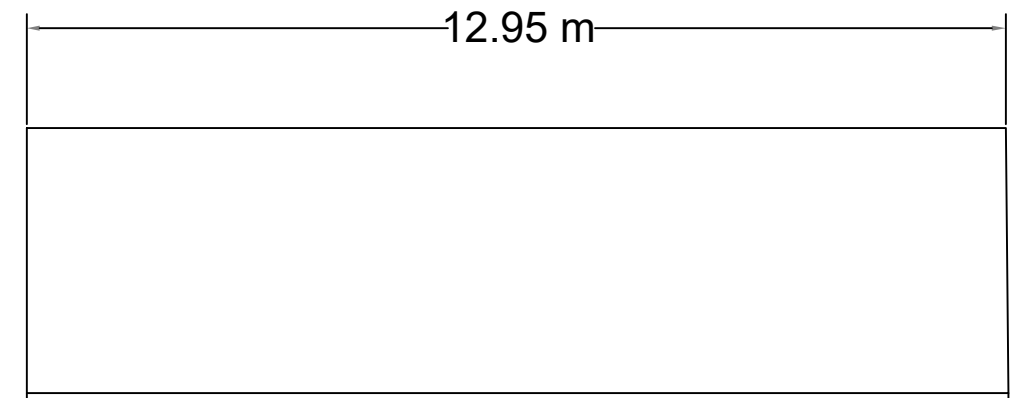

FRONT ELEVATION

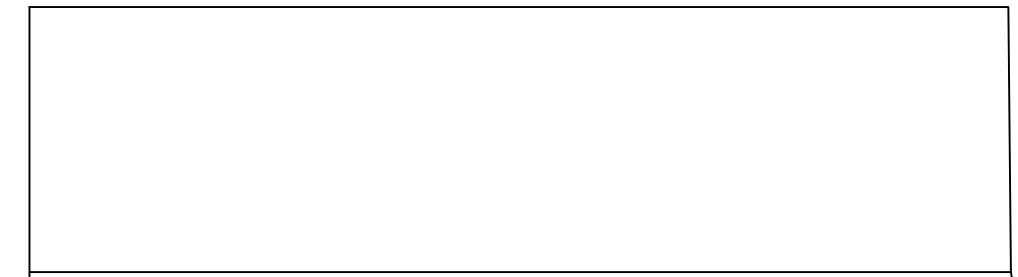

REAR ELEVATION

SCALE 1 : 100



LEGEND

COLOUR: RAL 6003
OLIVE GREEN

NOTES:

- THIS DRAWING IS TO BE READ IN CONJUNCTION WITH ALL RELEVANT DRAWINGS AND SPECIFICATIONS ASSOCIATED WITH THIS PROJECT

R0	25/06/24	FOR INFORMATION	KB	RL	RL
Rev.	Date	Amendment Details	Drw'n	Chk'd	App'd

This drawing should not be relied on or used in circumstances other than those for which it was originally prepared and for which TNEI Services Ltd was commissioned. TNEI Services Ltd accepts no responsibility for this drawing to any party other than the person by whom it was commissioned. Any party which breaches the provisions of this disclaimer shall indemnify TNEI Services Ltd for all loss or damage arising therefrom.



Client
FOR INFORMATION

Project Title
NEILSTON GREENER GRID PARK SECTION 36 APPLICATION

Drawing Title
GENSET

Scale	1:100	Designed	KB	Drawn	KB	Checked	RL	Approved	RL
Original Size	A3	Date	25/06/24	Date	25/06/24	Date	25/06/24	Date	25/06/24
Drawing Number	15957-028							Revision	R0