



LEGEND


- COLOUR: RAL 6003
- OLIVE GREEN

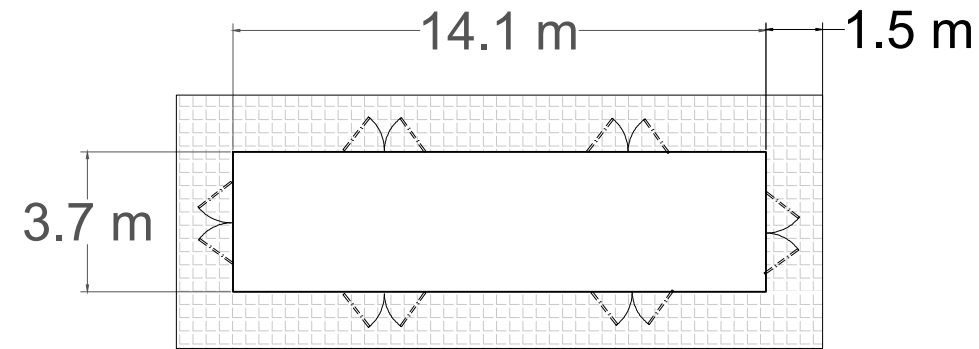


PLAN VIEW

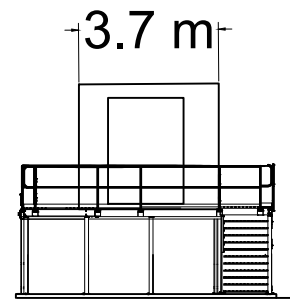


SIDE ELEVATION

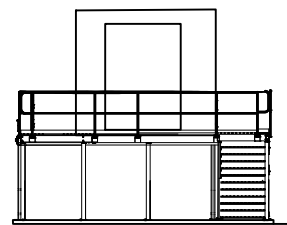

SIDE ELEVATION

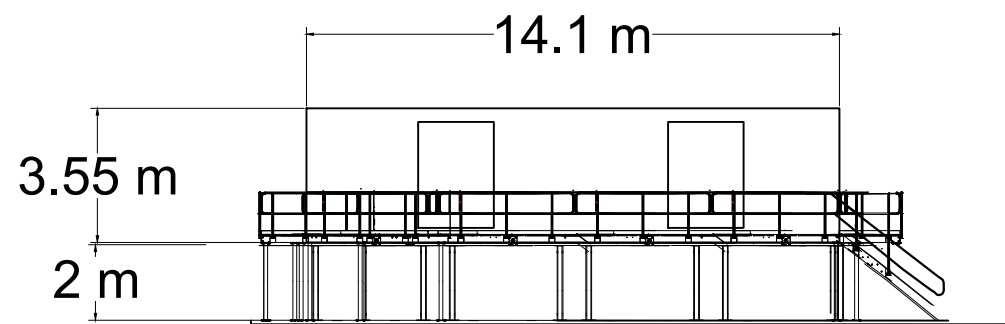

FRONT ELEVATION

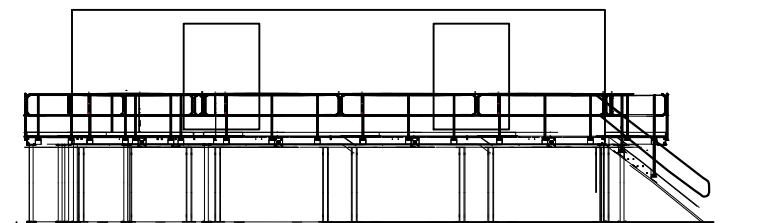

REAR ELEVATION

SCALE 1 : 200



NOTES:

1. THIS DRAWING IS TO BE READ IN CONJUNCTION WITH ALL RELEVANT DRAWINGS AND SPECIFICATIONS ASSOCIATED WITH THIS PROJECT
2. THIS DRAWING IS INDICATIVE. THE INDICATIVE COLOUR FOR THE PROTECTION & CONTROL AND MV SWITCHGEAR BUILDINGS IS: RAL 6003 (RGB 80, 83, 60)

R0	18/06/24	FOR INFORMATION	KB	RL	RL
Rev.	Date	Amendment Details	Drw'n	Chk'd	App'd

This drawing should not be relied on or used in circumstances other than those for which it was originally prepared and for which TNEI Services Ltd was commissioned. TNEI Services Ltd accepts no responsibility for this drawing to any party other than the person by whom it was commissioned. Any party which breaches the provisions of this disclaimer shall indemnify TNEI Services Ltd for all loss or damage arising therefrom.



Client
FOR INFORMATION

Project Title
NEILSTON GREENER GRID PARK
SECTION 36 APPLICATION

Drawing Title
PROTECTION & CONTROL
BUILDING & MV SWITCHGEAR
BUILDING

Scale	Designed	Drawn	Checked	Approved
1:200	KB	KB	RL	RL
Original Size	Date	Date	Date	Date
A3	18/06/24	18/06/24	20/06/24	20/06/24

Drawing Number	Revision
15957-010	R0