


SIDE ELEVATION

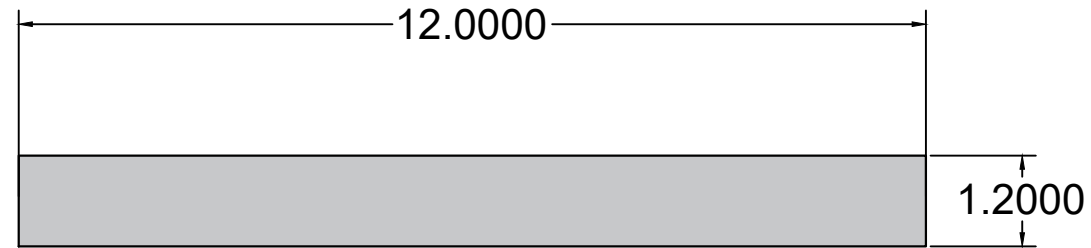


SIDE ELEVATION



FRONT ELEVATION



REAR ELEVATION

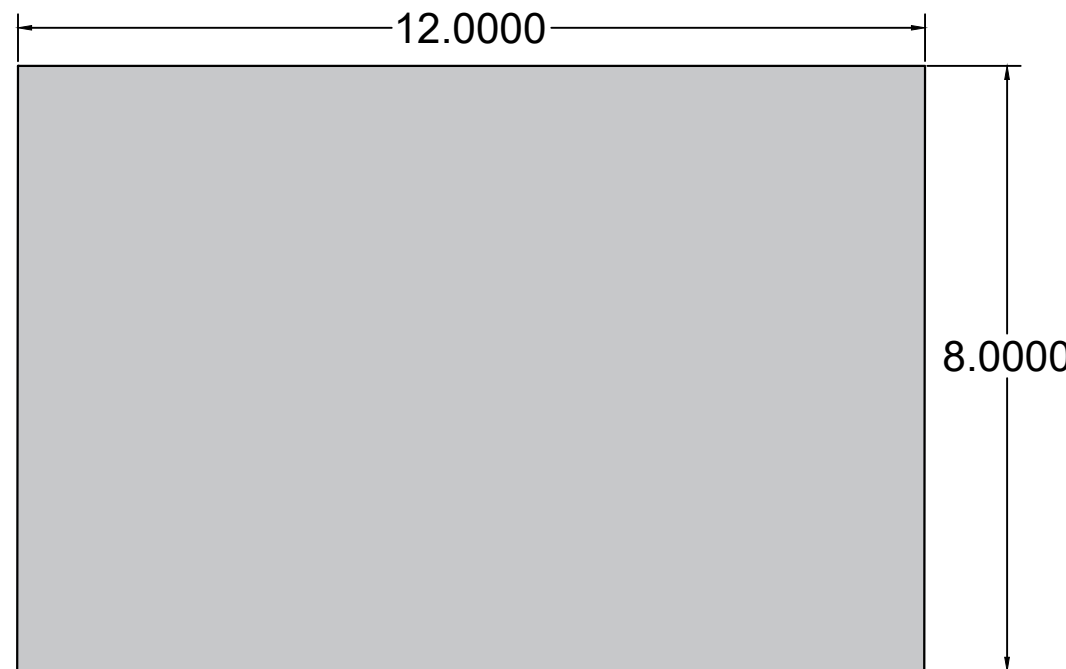

PLAN VIEW

SCALE 1 : 100



LEGEND

NOTES:

1. THIS DRAWING IS TO BE READ IN CONJUNCTION WITH ALL RELEVANT DRAWINGS AND SPECIFICATIONS ASSOCIATED WITH THIS PROJECT
2. NOTE THAT THE INDICATIVE TOTAL CAPACITY OF THE TANK IS 230.000L

Rev.	Date	Amendment Details	Drw'n	Chk'd	App'd
R0	18/06/24	FOR INFORMATION	KB	RL	RL

This drawing should not be relied on or used in circumstances other than those for which it was originally prepared and for which TNEI Services Ltd was commissioned. TNEI Services Ltd accepts no responsibility for this drawing to any party other than the person by whom it was commissioned. Any party which breaches the provisions of this disclaimer shall identify TNEI Services Ltd for all loss or damage arising therefrom.



Drawing Status: FOR INFORMATION

Project Title: NEILSTON GREENER GRID PARK SECTION 36 APPLICATION

Drawing Title: UNDERGROUND WATER TANK

Scale	Designed	Drawn	Checked	Approved
1:100	KB	KB	RL	RL
Original Size	Date	Date	Date	Date
A3	18/06/24	18/06/24	20/06/24	20/06/24
Drawing Number	15957-021			Revision
				R0