

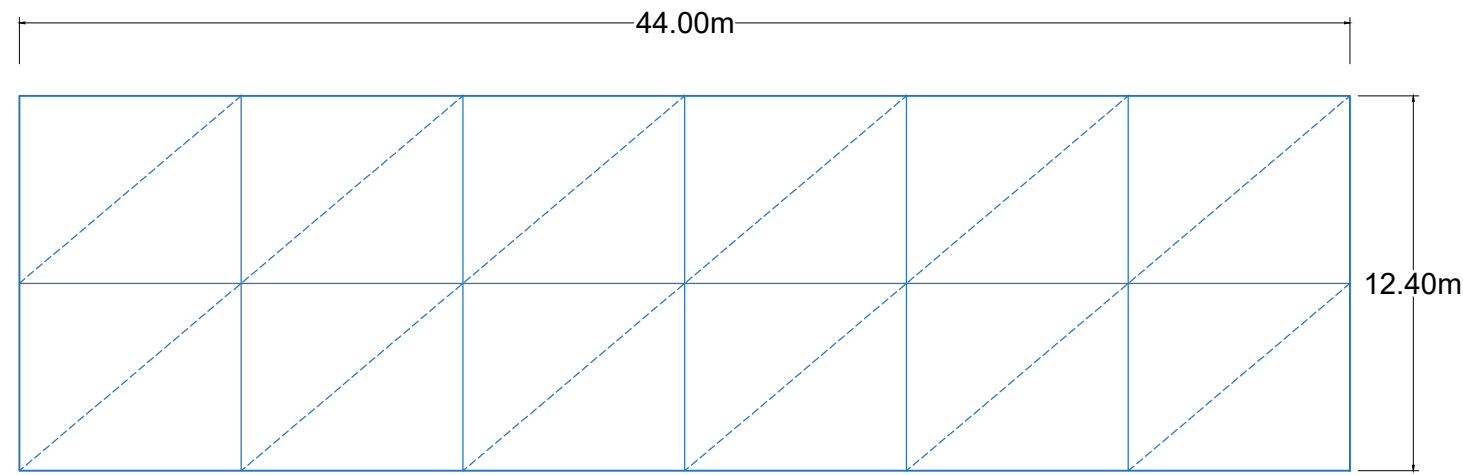


NOTES & LEGEND:


Example of potential layout

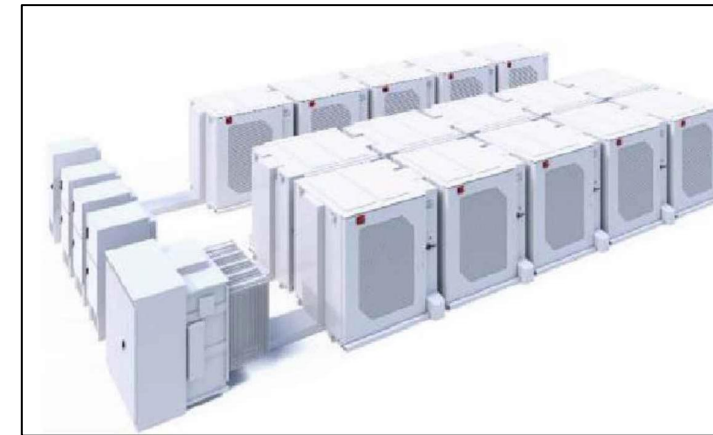


PLAN VIEW

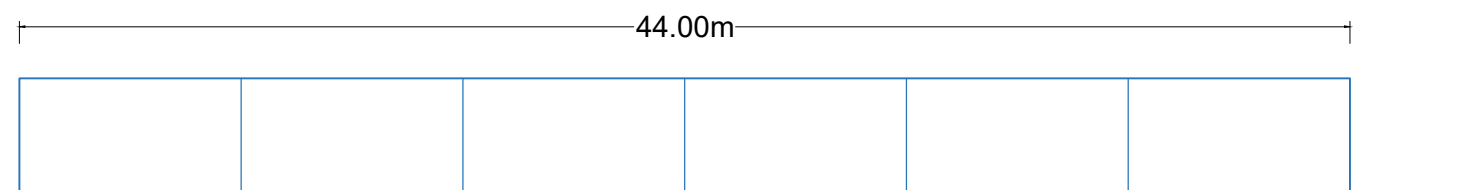


FRONT ELEVATION

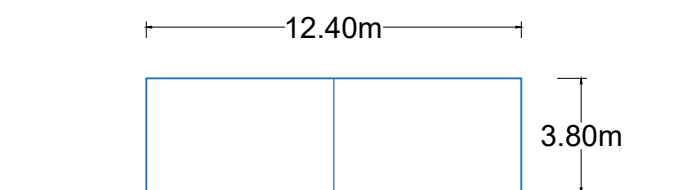


SIDE ELEVATION

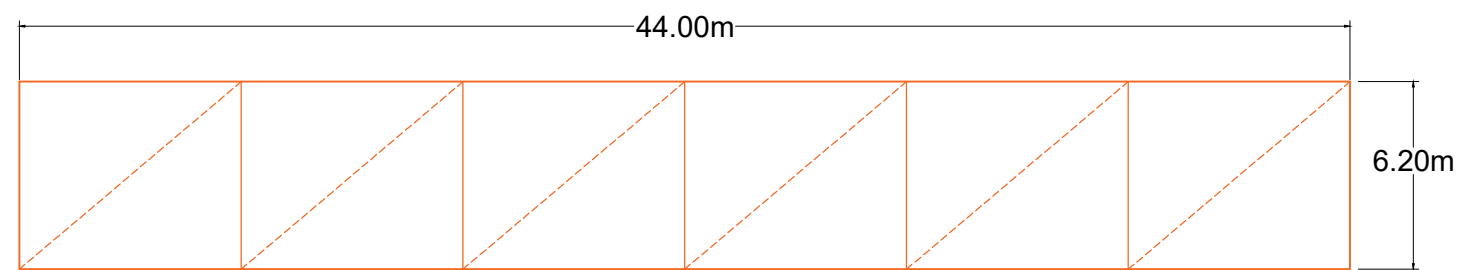

PLAN VIEW (HALF BLOCK)

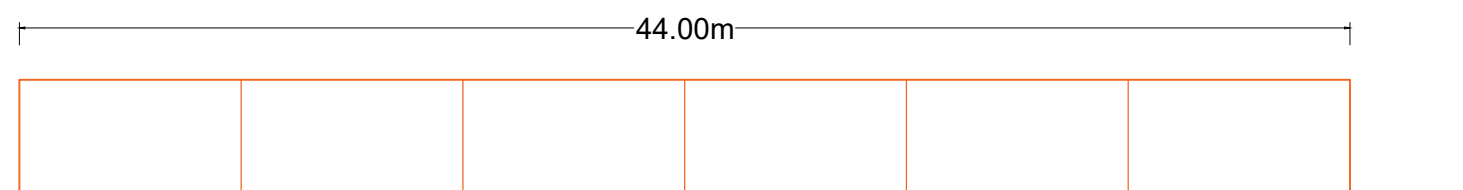

FRONT ELEVATION (HALF BLOCK)

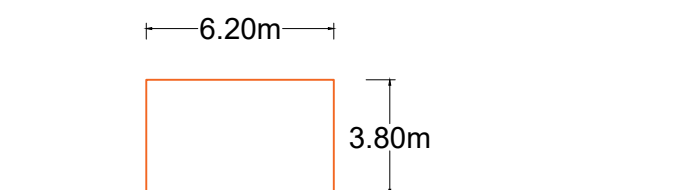

SIDE ELEVATION (HALF BLOCK)

Batteries parameters plan

Project Name:
Swansea BESS

Scale:
1:250

Page size:
A3

Drawn by:
RC

Revision no.
00

Check by:
DM

Date:
13/01/2025