

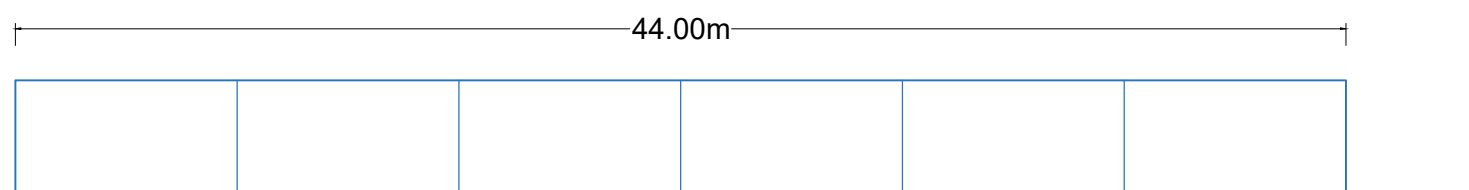



PLAN VIEW

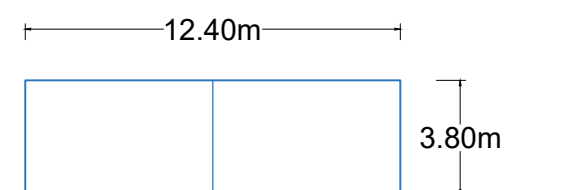


NORTH/SOUTH ELEVATION

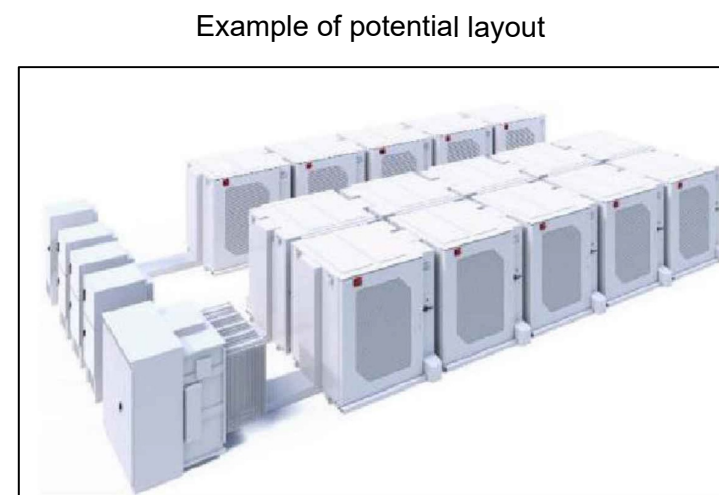


EAST/ WEST ELEVATION

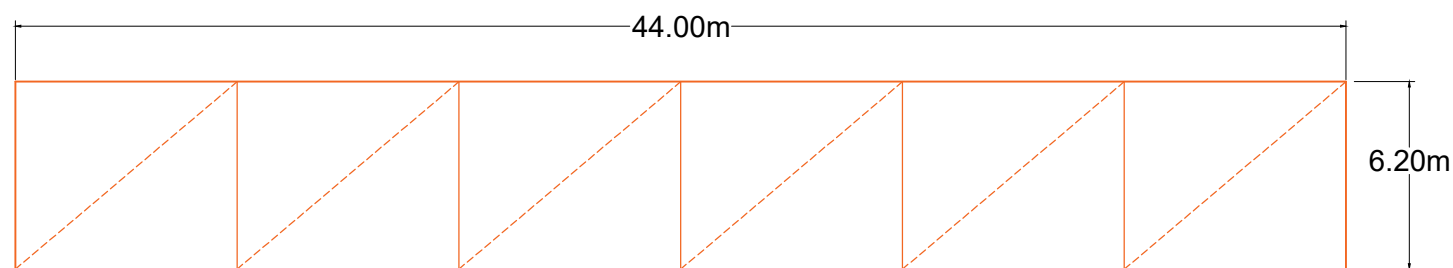

PLAN VIEW (HALF BLOCK)

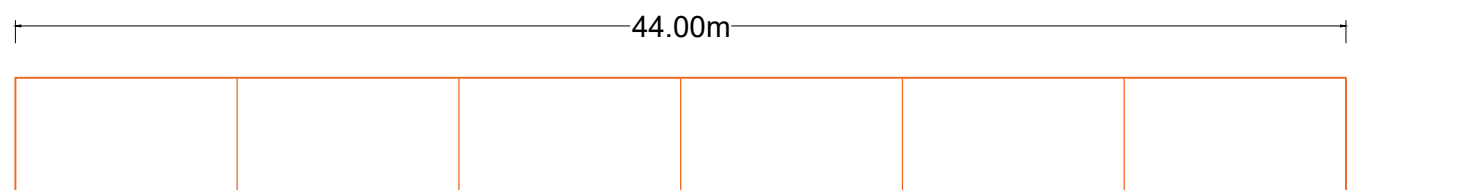

NORTH/ SOUTH ELEVATION (HALF BLOCK)

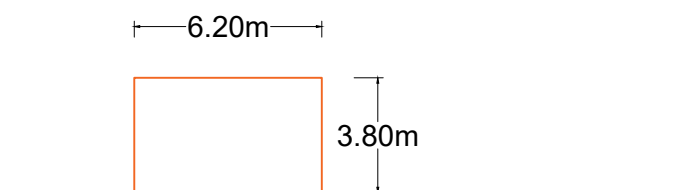

EAST/ WEST ELEVATION (HALF BLOCK)

Batteries colour: RAL 6003 Olive green or similar

Inverter Cabinets colour: Light Grey - RAL 7035 or similar

Notes:
© This drawing is copyright and may only be reproduced with the designer's permission.
Layout and template are not to be changed in any way.
All dimensions are in meters, unless specified otherwise.



Statkraft UK Ltd
19th Floor, 22 Bishopsgate, London, EC2N 4BQ

+44 (0)20 7549 1000
www.statkraft.com

Project Name: Swansea Greener Grid Park Extension

Drawing Title: Batteries Block Maximum Extent Parameters

Drawing No: SWAB-DM-XX-00-DE-XX-06

Scale: 1:250	Page size: A3	Revision no. 01
Drawn by: RC	Check by: ST, WKC	Date: 24/03/2025

