




Colour: RAL 6003 Olive green or similar

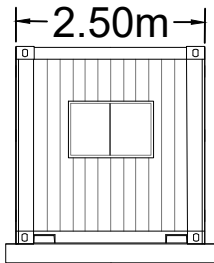


EAST ELEVATION

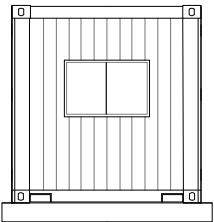


WEST ELEVATION

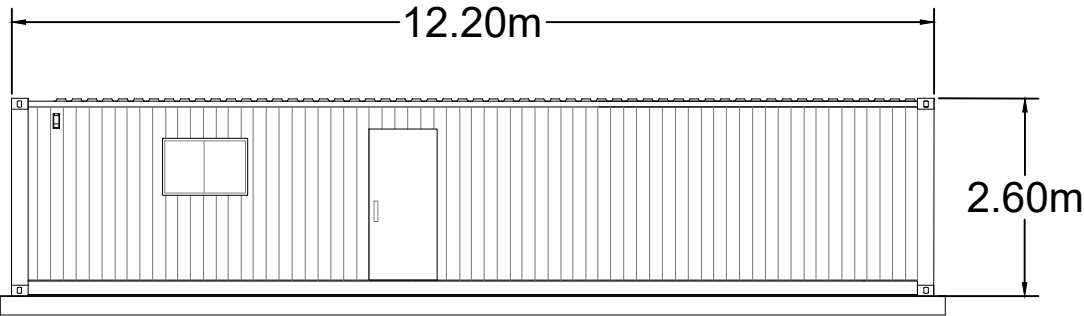

NORTH ELEVATION

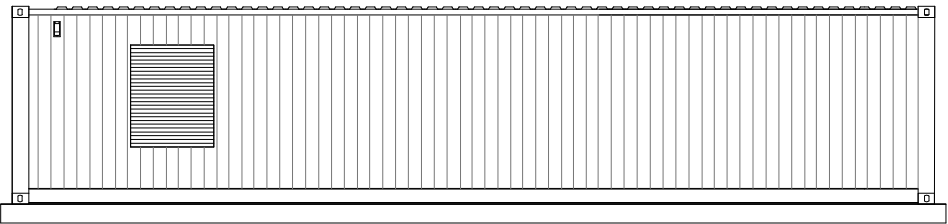

SOUTH ELEVATION

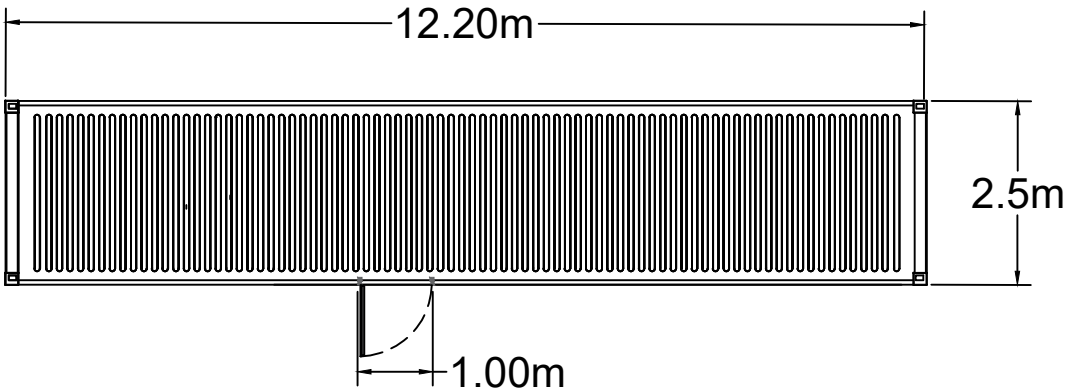

PLAN VIEW

**Notes:**  
© This drawing is copyright and may only be reproduced with the designer's permission.  
Layout and template are not to be changed in any way.  
All dimensions are in meters, unless specified otherwise.



Statkraft UK Ltd  
19th Floor, 22 Bishopsgate, London, EC2N 4BQ  
  
+44 (0)20 7549 1000  
www.statkraft.com

Project Name: Swansea Greener Grid Park Extension

Drawing Title: Control Container

Drawing No: SWAB-DM-XX-00-DE-XX-07

Scale: 1:100	Page size: A3	Revision no. 00
Drawn by: RC	Check by: WKC	Date: 24/03/2025

