


© Statkraft
FLOOR PLAN (1:50 @ A1)

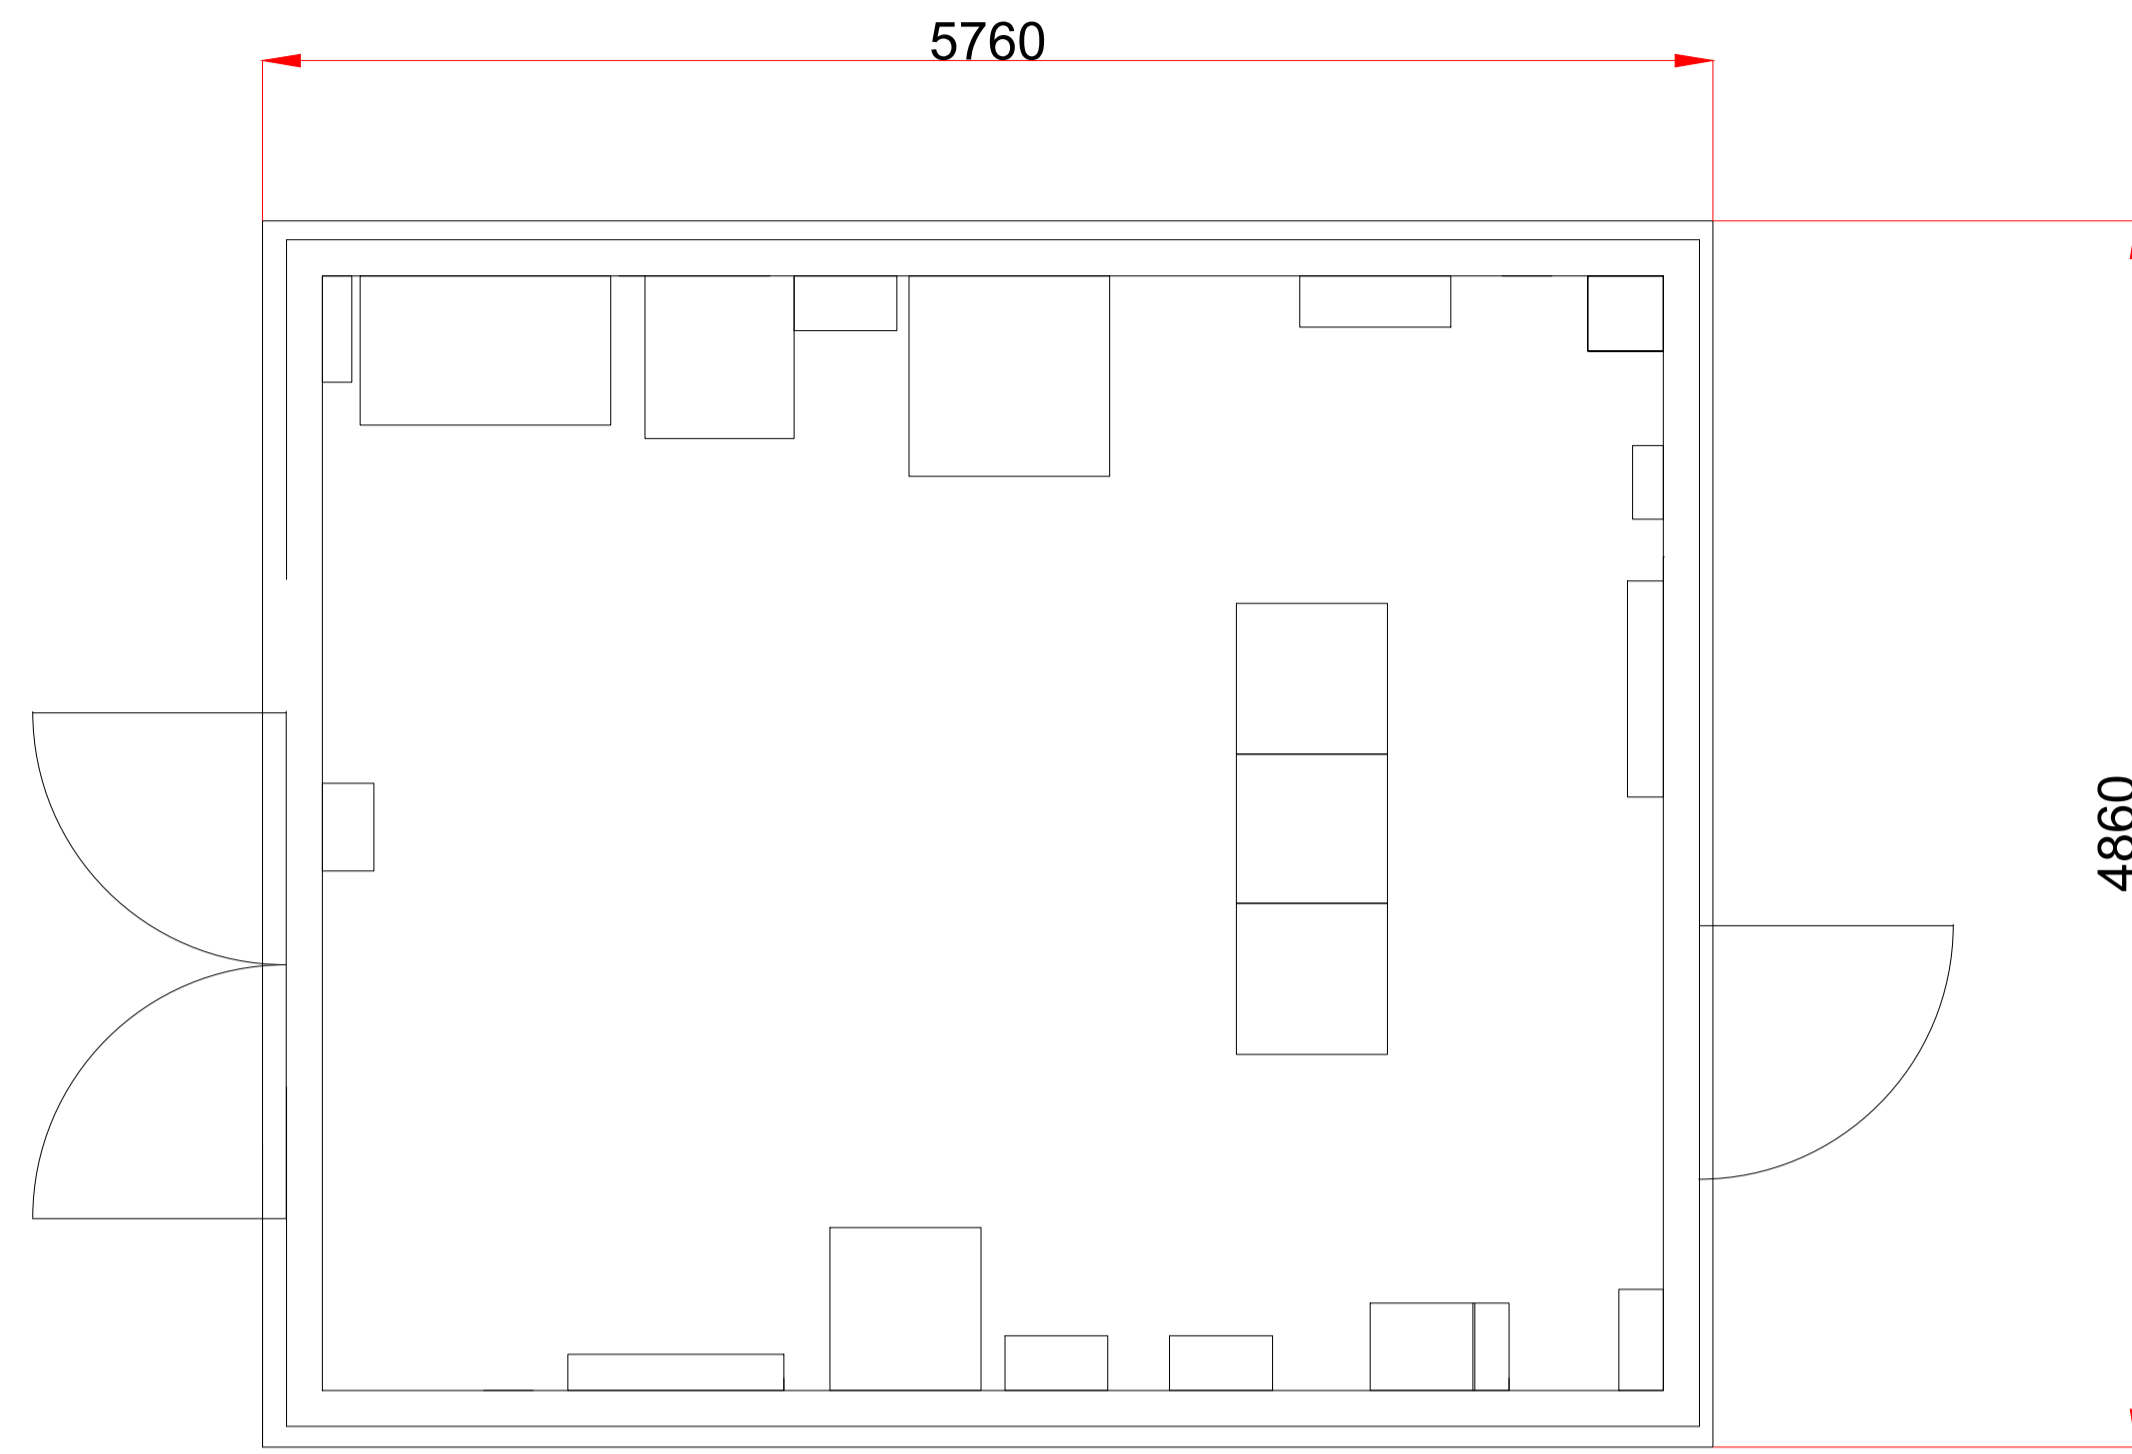


REFERENCES

SUMMARY NOTES



1. All dimensions are in mm.
2. Natural ground slope depends of the project and topography drawing, maximum elevations should be recalculated for each project.

LEGEND

FRONT ELEVATION (1:30 @ A1)

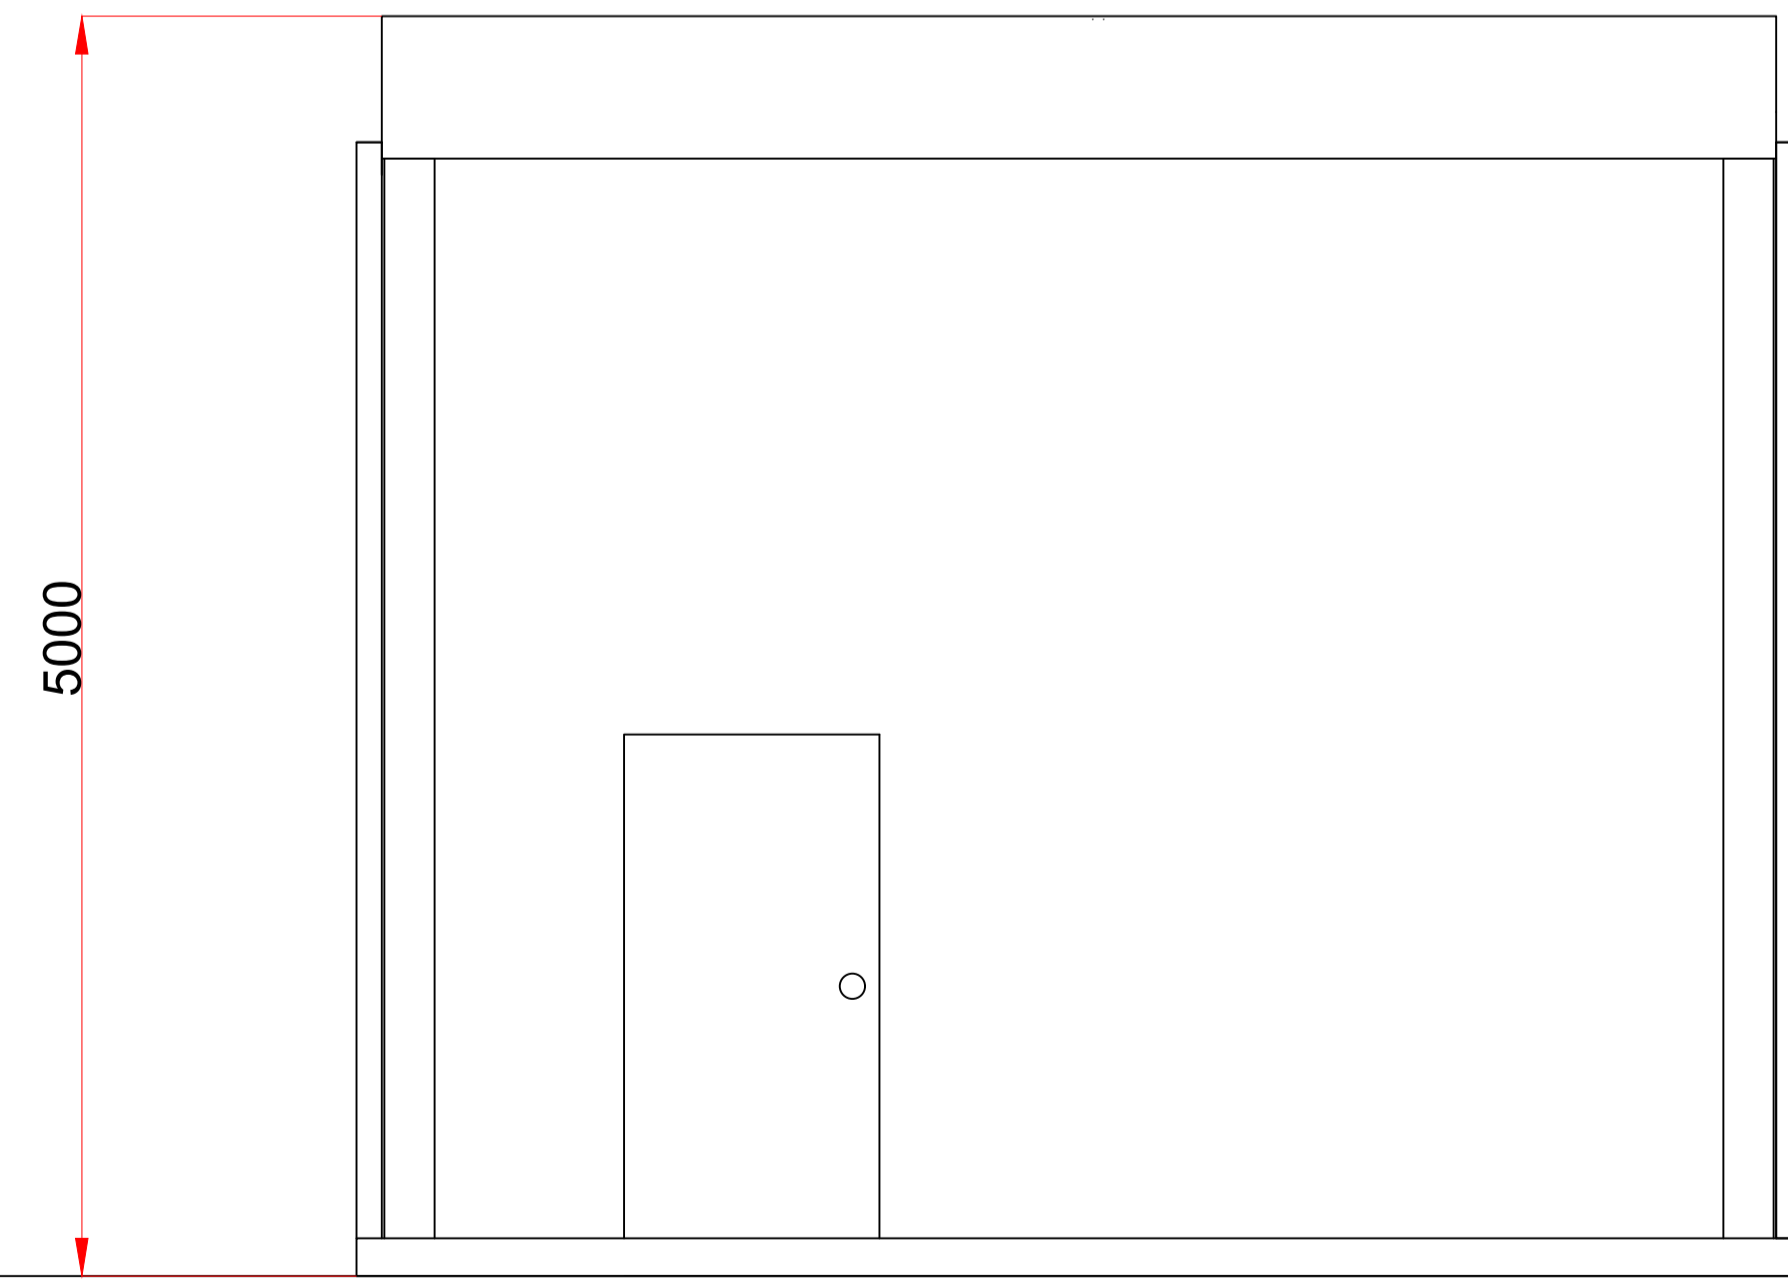

SIDE ELEVATION (1:30 @ A1)

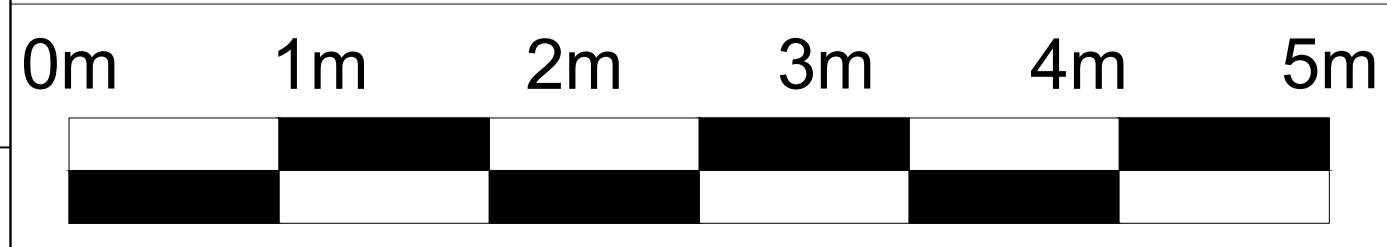 

PROPOSAL ONLY
NOT CDM 2015 COMPLIANT



Main office in Oslo
Lilleakerveien 6,
P.O. Box 200, Lilleaker
NO-0216, Oslo

T +47 24 06 70 00
F +47 24 06 70 01

info@statkraft.com
www.statkraft.com

© Statkraft copyright in the drawings, information and data recorded in this document ("the information") is the property of Statkraft. This document and the information are solely for the use of the authorised recipient and this document may not be used, copied or reproduced in whole or part for any purpose other than that for which it was supplied

-	30/03/2022		AM	AP
REV	DATE	DESCRIPTION	DRAWN	APPROVE
		Monitoring Cabin		SCALE 1:30 @ A1
SKUKX-SHEEP-000-HVG-104			SHEET 1 of 1	