



Typical WTG Elevation

FRONT ELEVATION

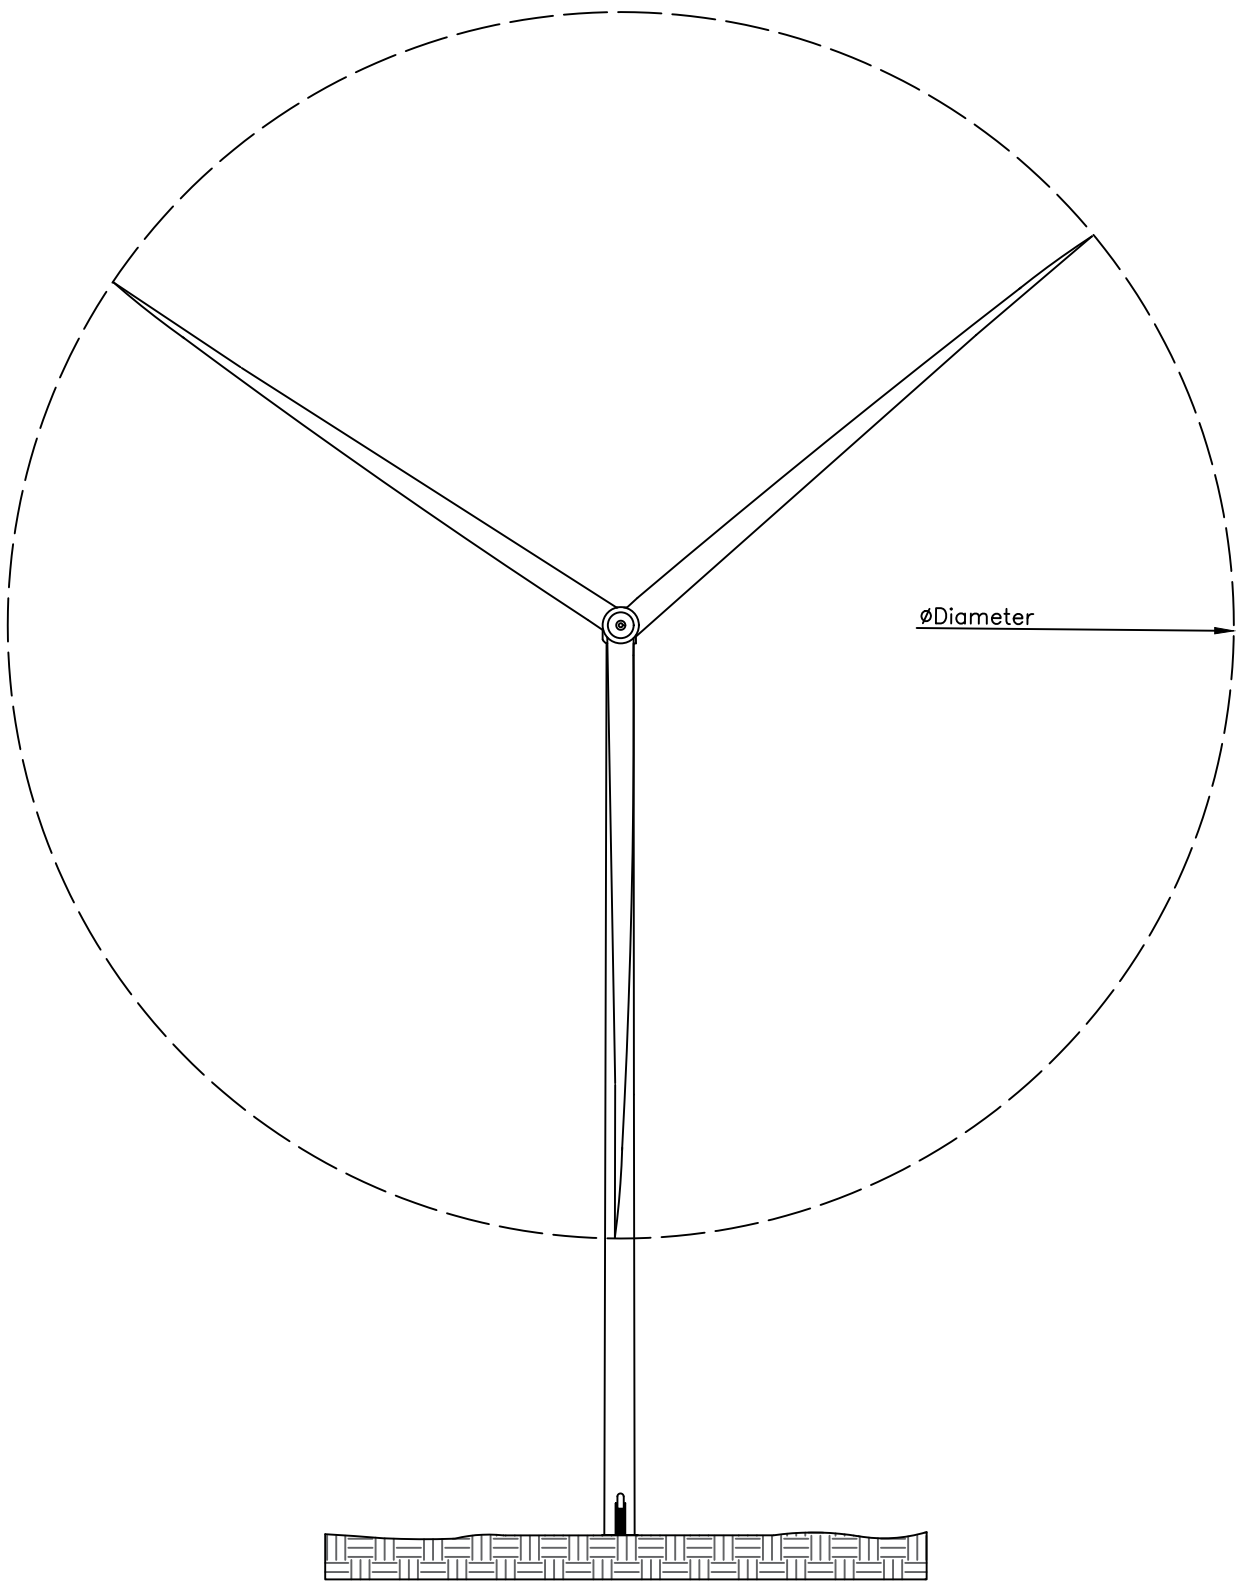

SIDE ELEVATION

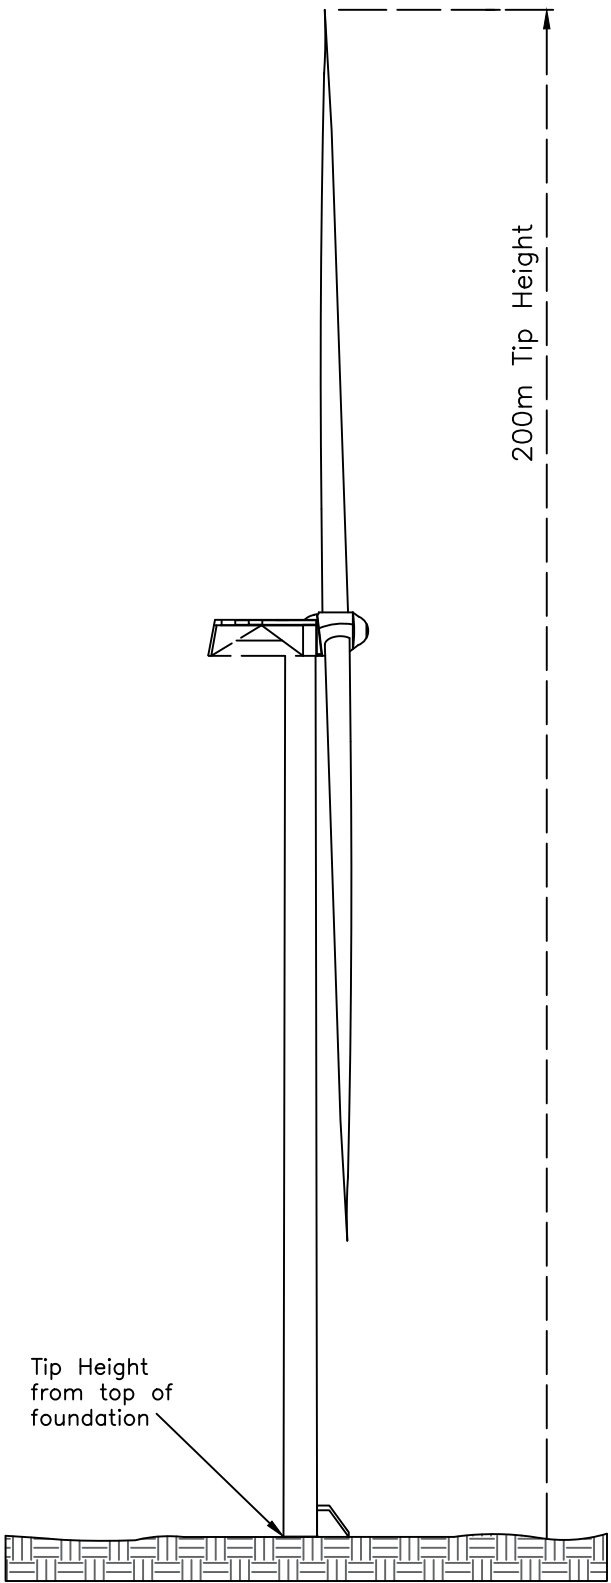

General Notes

- 1. All dimensions shown in meters
- 2. Subject to change through detailed design
- 3. Drawing is only for outer dimensions and structure. Actual turbine design may differ in visual appearance
- 4. Tip height taken from top of foundation

No.	Revision/Issue	Date

Name of sheet

COILLE BEITH –
TYPICAL WIND TURBINE
GENERATOR

Statkraft UK



Project	Coille Beith	Sheet	Drawing no: 2.2
Date	08.05.2025		
Scale	Not to scale		