




Plot Date : 20 September 2021 11:37:10
File Name P:\CAD\4188 COYLTON BATTERY STORAGE\01-WORKING\01_01-DRAWINGS\4188-DR-P-0021 - COMMS ROOM (PLANNING DRAWING 19)

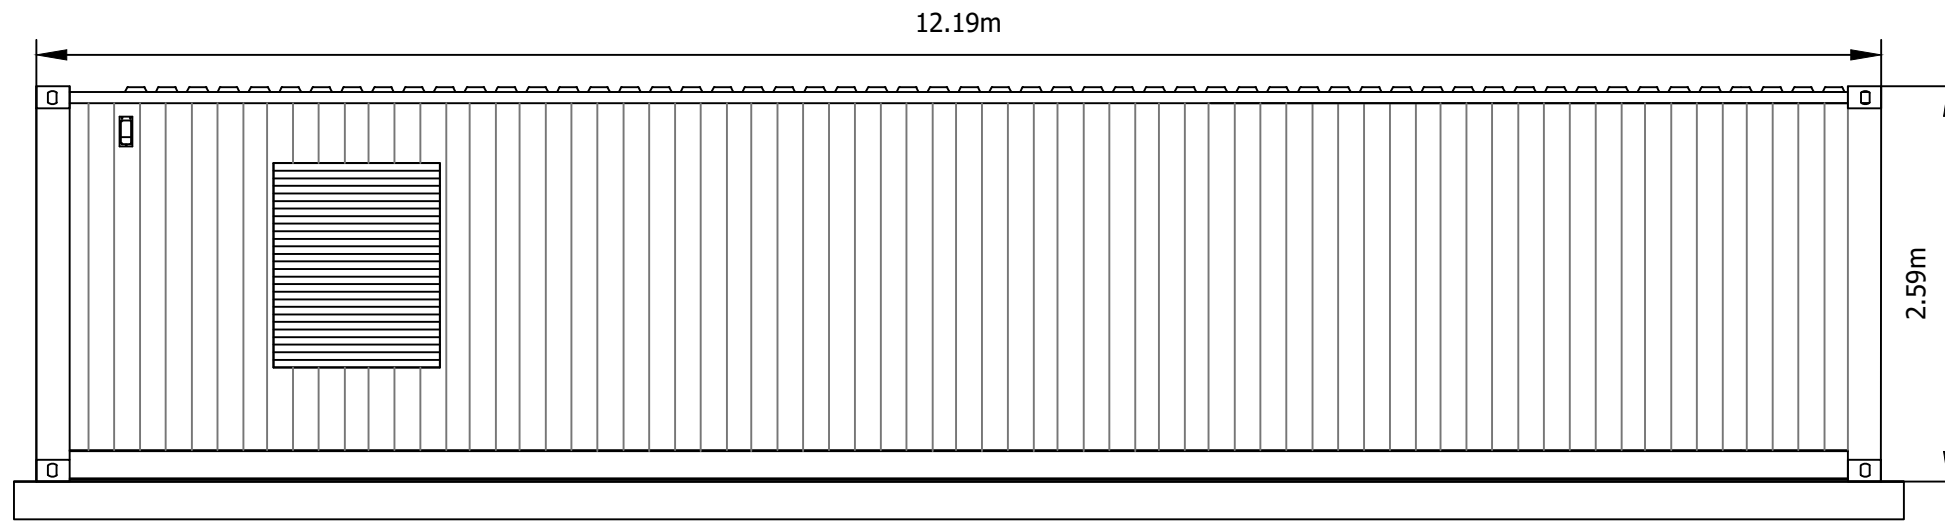


REAR ELEVATION

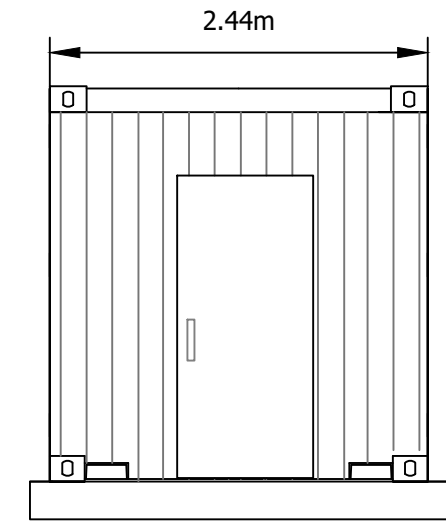

END ELEVATION

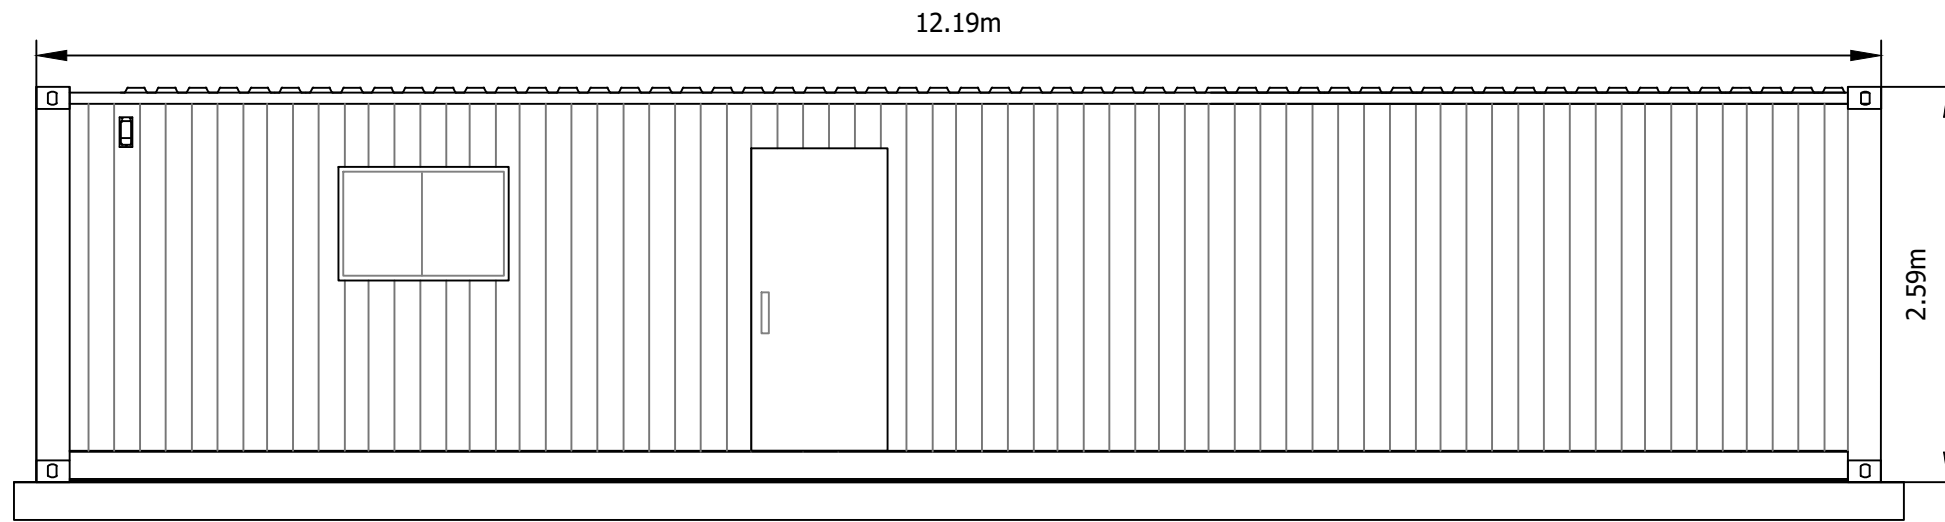


FRONT ELEVATION

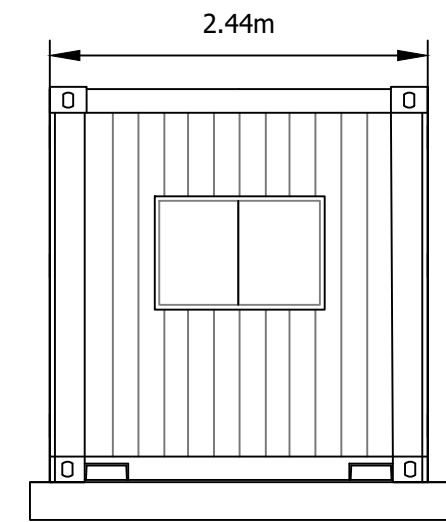

END ELEVATION



SCALE 1:50

Project Title COYLTON GREENER GRID PARK		Drawing Title PLANNING DRAWING 17 INDICATIVE COMMUNICATIONS ROOM				Purpose of issue PLANNING				THIS DOCUMENT HAS BEEN PREPARED IN ACCORDANCE WITH THE SCOPE OF ARCUS' APPOINTMENT WITH ITS CLIENT AND IS SUBJECT TO THE TERMS OF THAT APPOINTMENT. ARCUS ACCEPTS NO LIABILITY FOR ANY USE OF THIS DOCUMENT OTHER THAN BY ITS CLIENT AND ONLY FOR THE PURPOSES FOR WHICH IT WAS PREPARED AND PROVIDED		Arcus Consultancy Services 7th Floor 144 West George Street Glasgow, G2 2HG Tel: +44 (0)141 221 9997 Fax: +44 (0)141 221 5610 www.arcusconsulting.co.uk	
Client 		Designed -		Drawn KM		Checked MG		Approved				Drawing Number 4188-DR-P-0021	
		Arcus Internal Project No. 4188		Date 14/10/2021									
		Scale @ A3 1:50											

