




FRONT ELEVATION

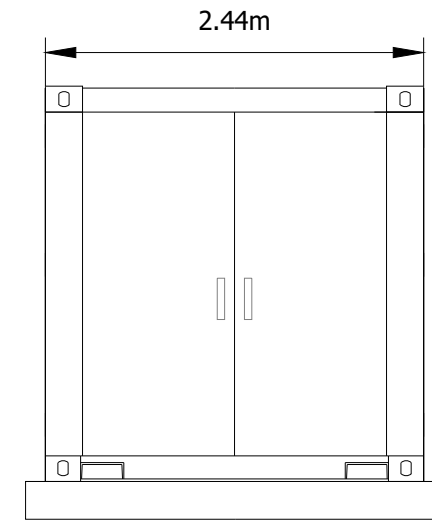

END ELEVATION

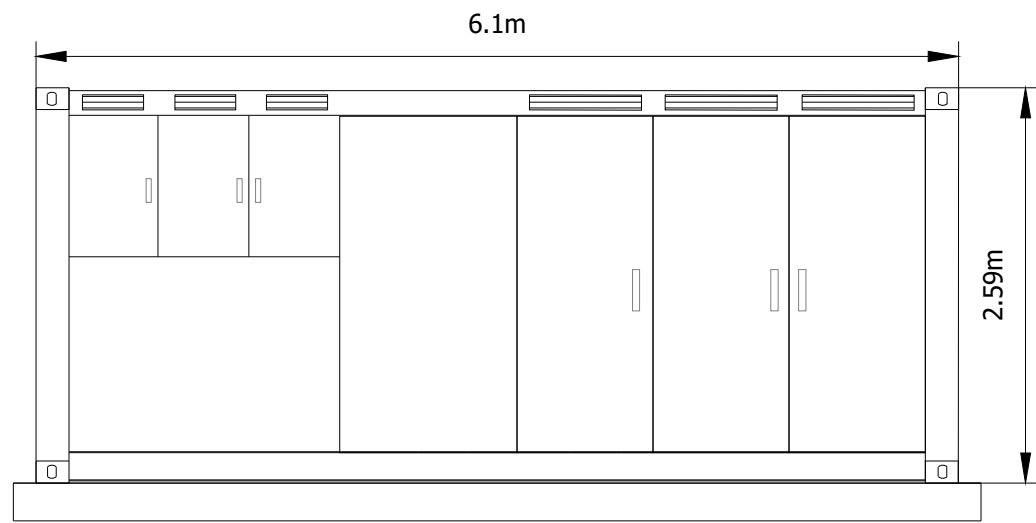

REAR ELEVATION

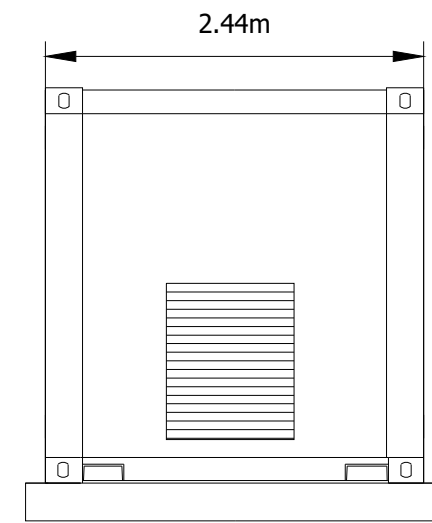



END ELEVATION



SCALE 1:50

Plot Date : 20 September 2021 11:04:44
File Name P:\CAD\4188 COYLTON BATTERY STORAGE\01-WORKING\01_01-DRAWINGS\4188-DR-P-0012

Project Title COYLTON GREENER GRID PARK		Drawing Title PLANNING DRAWING 009 INDICATIVE INVERTER CABINETS		Purpose of issue PLANNING		THIS DOCUMENT HAS BEEN PREPARED IN ACCORDANCE WITH THE SCOPE OF ARCUS' APPOINTMENT WITH ITS CLIENT AND IS SUBJECT TO THE TERMS OF THAT APPOINTMENT. ARCUS ACCEPTS NO LIABILITY FOR ANY USE OF THIS DOCUMENT OTHER THAN BY ITS CLIENT AND ONLY FOR THE PURPOSES FOR WHICH IT WAS PREPARED AND PROVIDED		Arcus Consultancy Services 7th Floor 144 West George Street Glasgow, G2 2HG Tel: +44 (0)141 221 9997 Fax: +44 (0)141 221 5610 www.arcusconsulting.co.uk			
Client 		Designed - Drawn SR Arcus Internal Project No. 4188 Scale @ A3 1:50		Checked KB Approved DB Date 14/10/21							