




FRONT ELEVATION

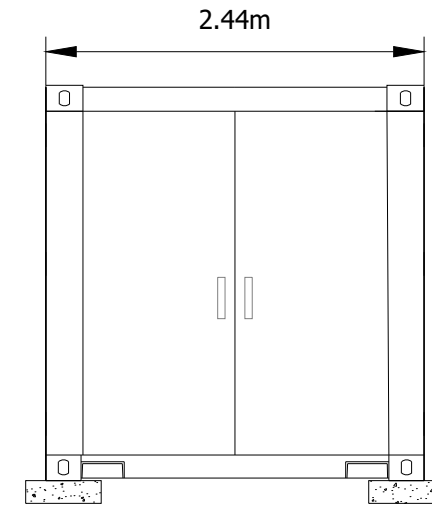

END ELEVATION

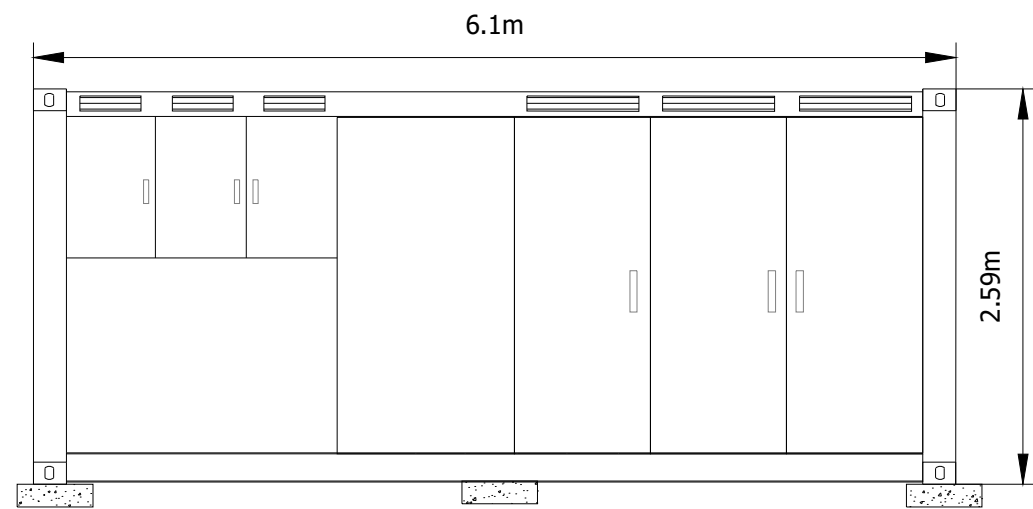

REAR ELEVATION

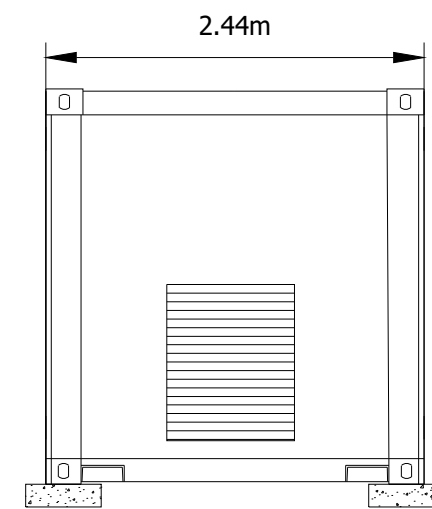



END ELEVATION



SCALE 1:50

Plot Date : 23 June 2020 11:54:27
File Name P:\PROJECTS\3421 SWANSEA NORTH\CAD\01-WORKING\01_01-DRAWINGS\PLANNING FIGURES\3421-DR-P-0005

Project Title SWANSEA NORTH ENERGY MANAGEMENT FACILITY		Drawing Title PLANNING DRAWING 005 INDICATIVE INVERTER CABINETS		Purpose of issue PLANNING		THIS DOCUMENT HAS BEEN PREPARED IN ACCORDANCE WITH THE SCOPE OF ARCUS' APPOINTMENT WITH ITS CLIENT AND IS SUBJECT TO THE TERMS OF THAT APPOINTMENT. ARCUS ACCEPTS NO LIABILITY FOR ANY USE OF THIS DOCUMENT OTHER THAN BY ITS CLIENT AND ONLY FOR THE PURPOSES FOR WHICH IT WAS PREPARED AND PROVIDED		Arcus Consultancy Services 7th Floor 144 West George Street Glasgow, G2 2HG Tel: +44 (0)141 221 9997 Fax: +44 (0)141 221 5610 www.arcusconsulting.co.uk		
Client 		Designed - Drawn KB Checked DB Approved NH Arcus Internal Project No. 3421 Date 02/03/20 Scale @ A3 1:50		Drawing Number 3421-DR-P-0005		Rev -				