


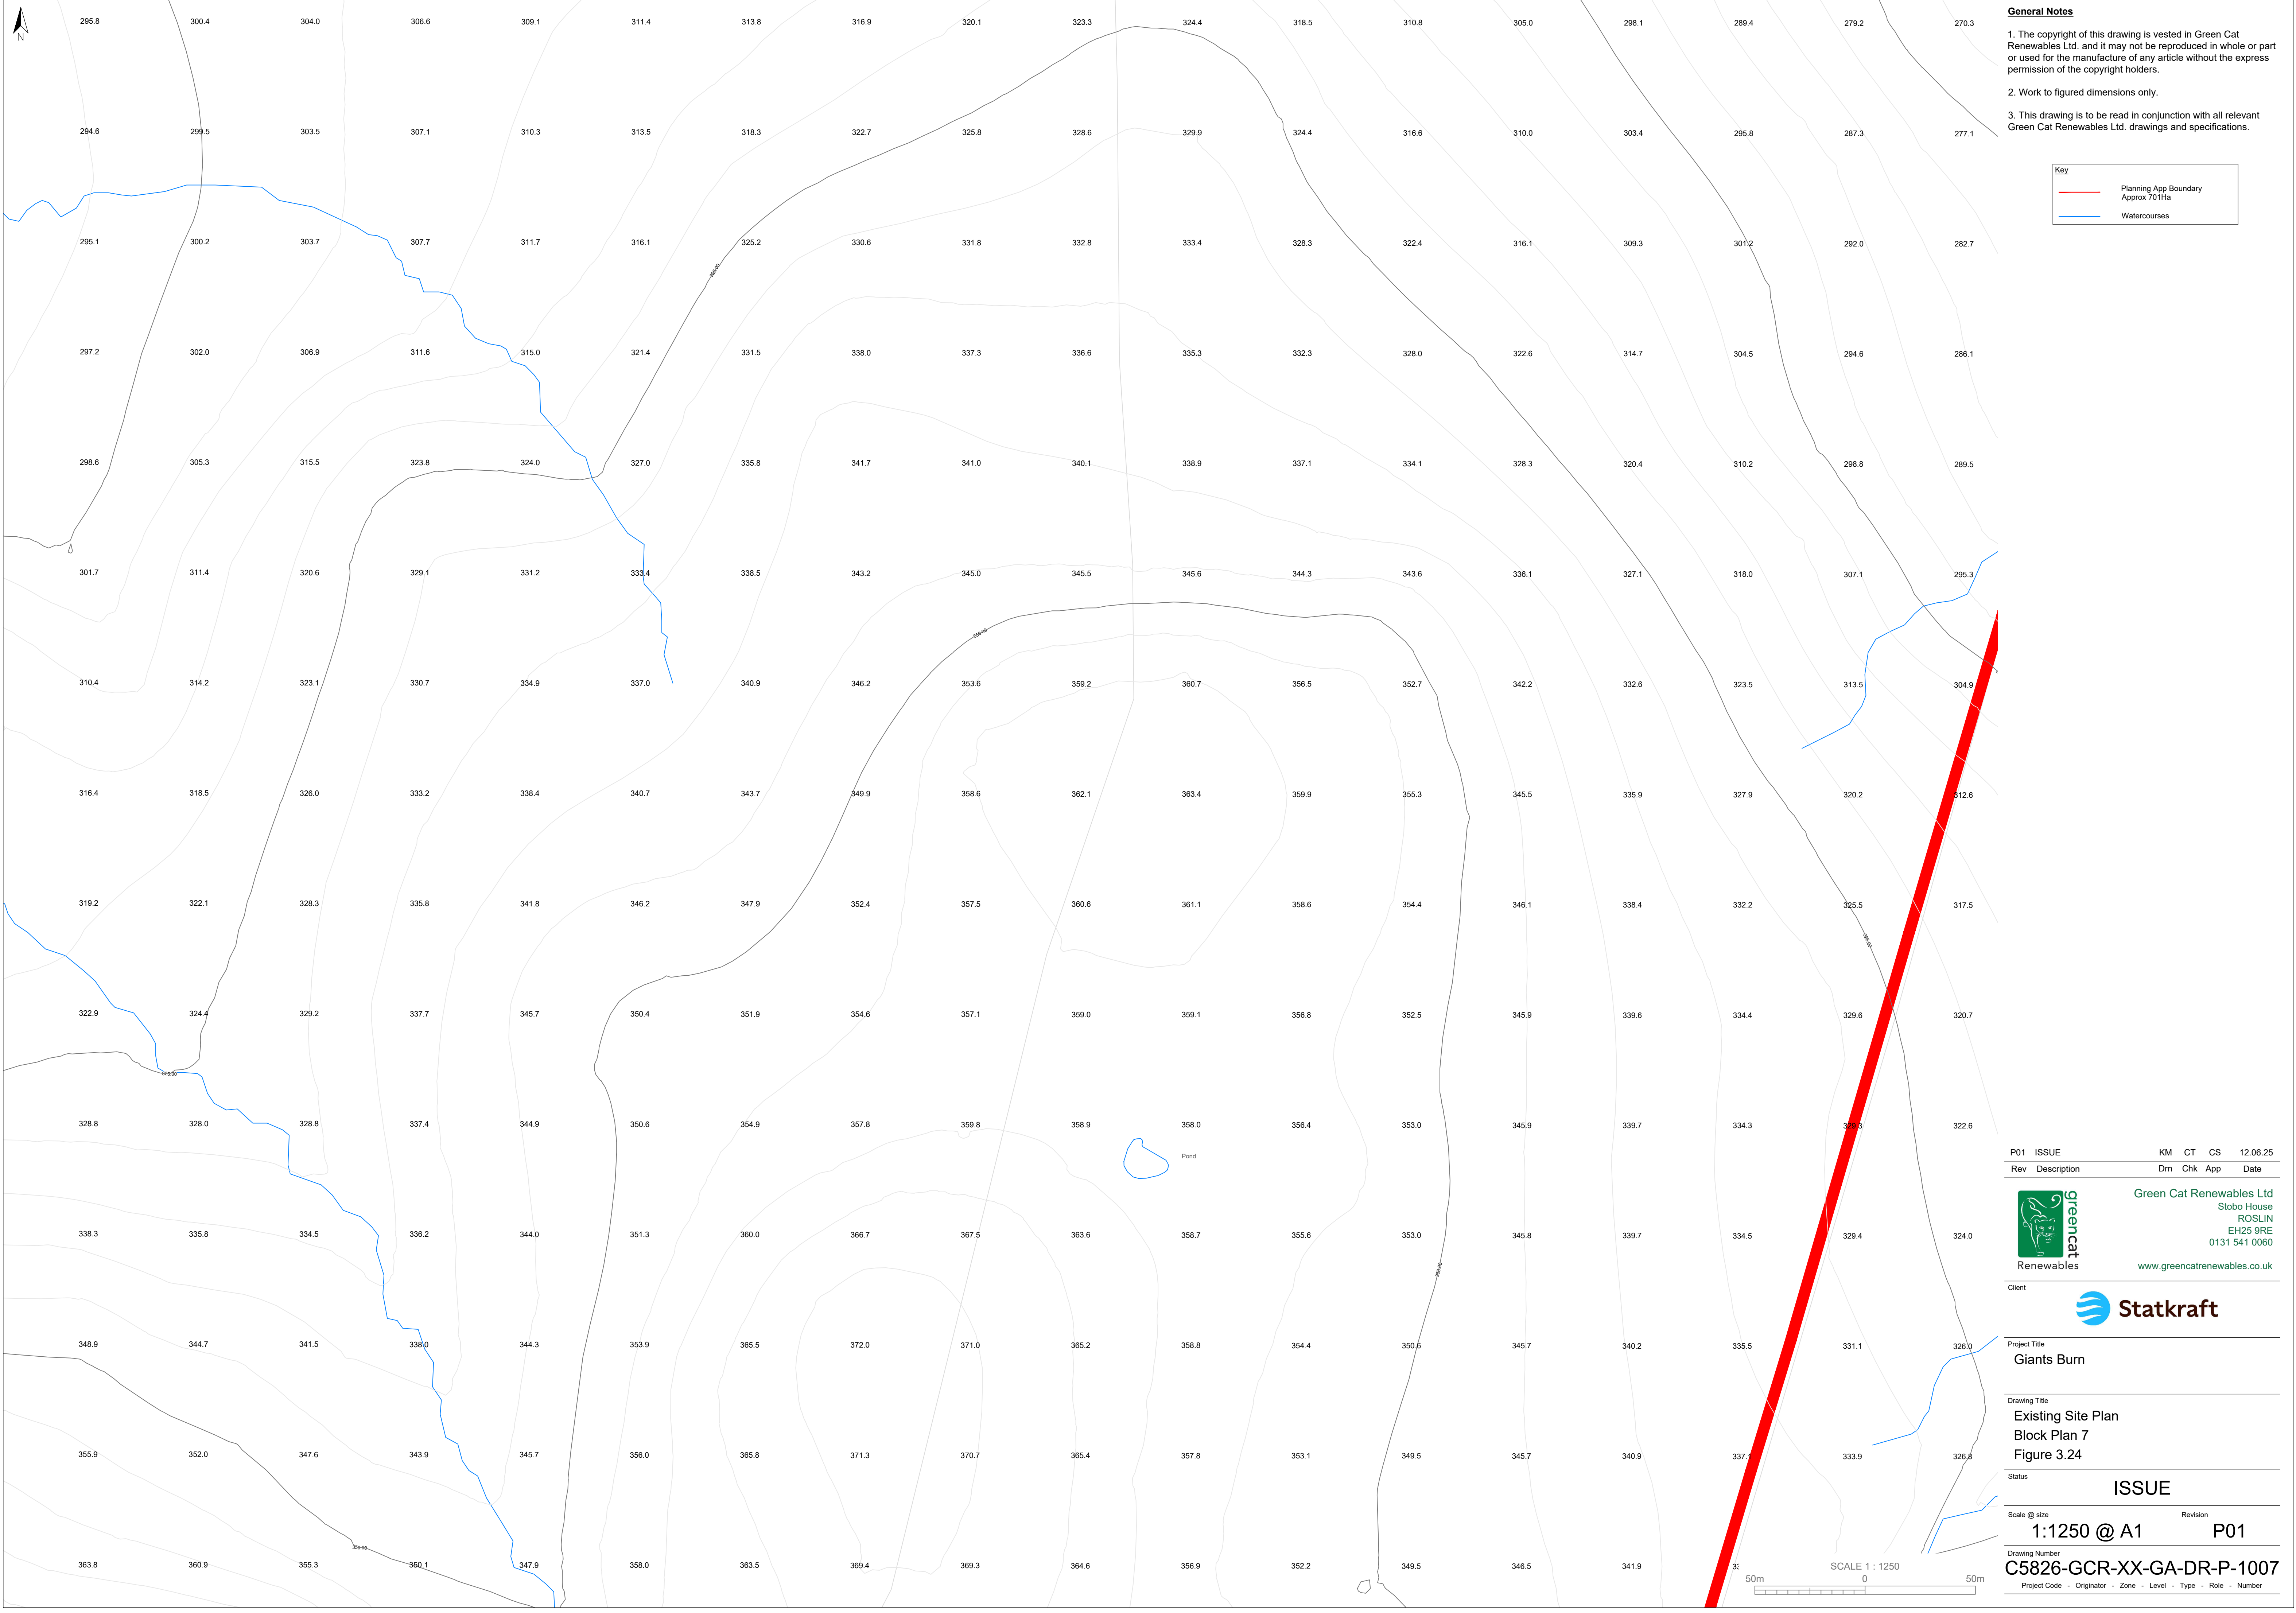

General Notes

1. The copyright of this drawing is vested in Green Cat Renewables Ltd. and it may not be reproduced in whole or part or used for the manufacture of any article without the express permission of the copyright holders.
2. Work to figured dimensions only.
3. This drawing is to be read in conjunction with all relevant Green Cat Renewables Ltd. drawings and specifications.

Key	
—	Planning App Boundary Approx 701Ha
—	Watercourses

P01	ISSUE	KM	CT	CS	12.06.25
Rev	Description	Drm	Chk	App	Date



Green Cat Renewables Ltd
Stobo House
ROSLIN
EH25 9RE
0131 541 0060
www.greencatrenewables.co.uk



Project Title
Giants Burn

Drawing Title
**Existing Site Plan
Block Plan 7
Figure 3.24**

Status
ISSUE

Scale @ size
1:1250 @ A1

Revision
P01

Drawing Number
C5826-GCR-XX-GA-DR-P-1007
Project Code - Originator - Zone - Level - Type - Role - Number