




General Notes

1. The copyright of this drawing is vested in Green Cat Renewables Ltd. and it may not be reproduced in whole or part or used for the manufacture of any article without the express permission of the copyright holders.
2. Work to figured dimensions only.
3. This drawing is to be read in conjunction with all relevant Green Cat Renewables Ltd. drawings and specifications.

Key

Existing Access Tracks

Watercourses

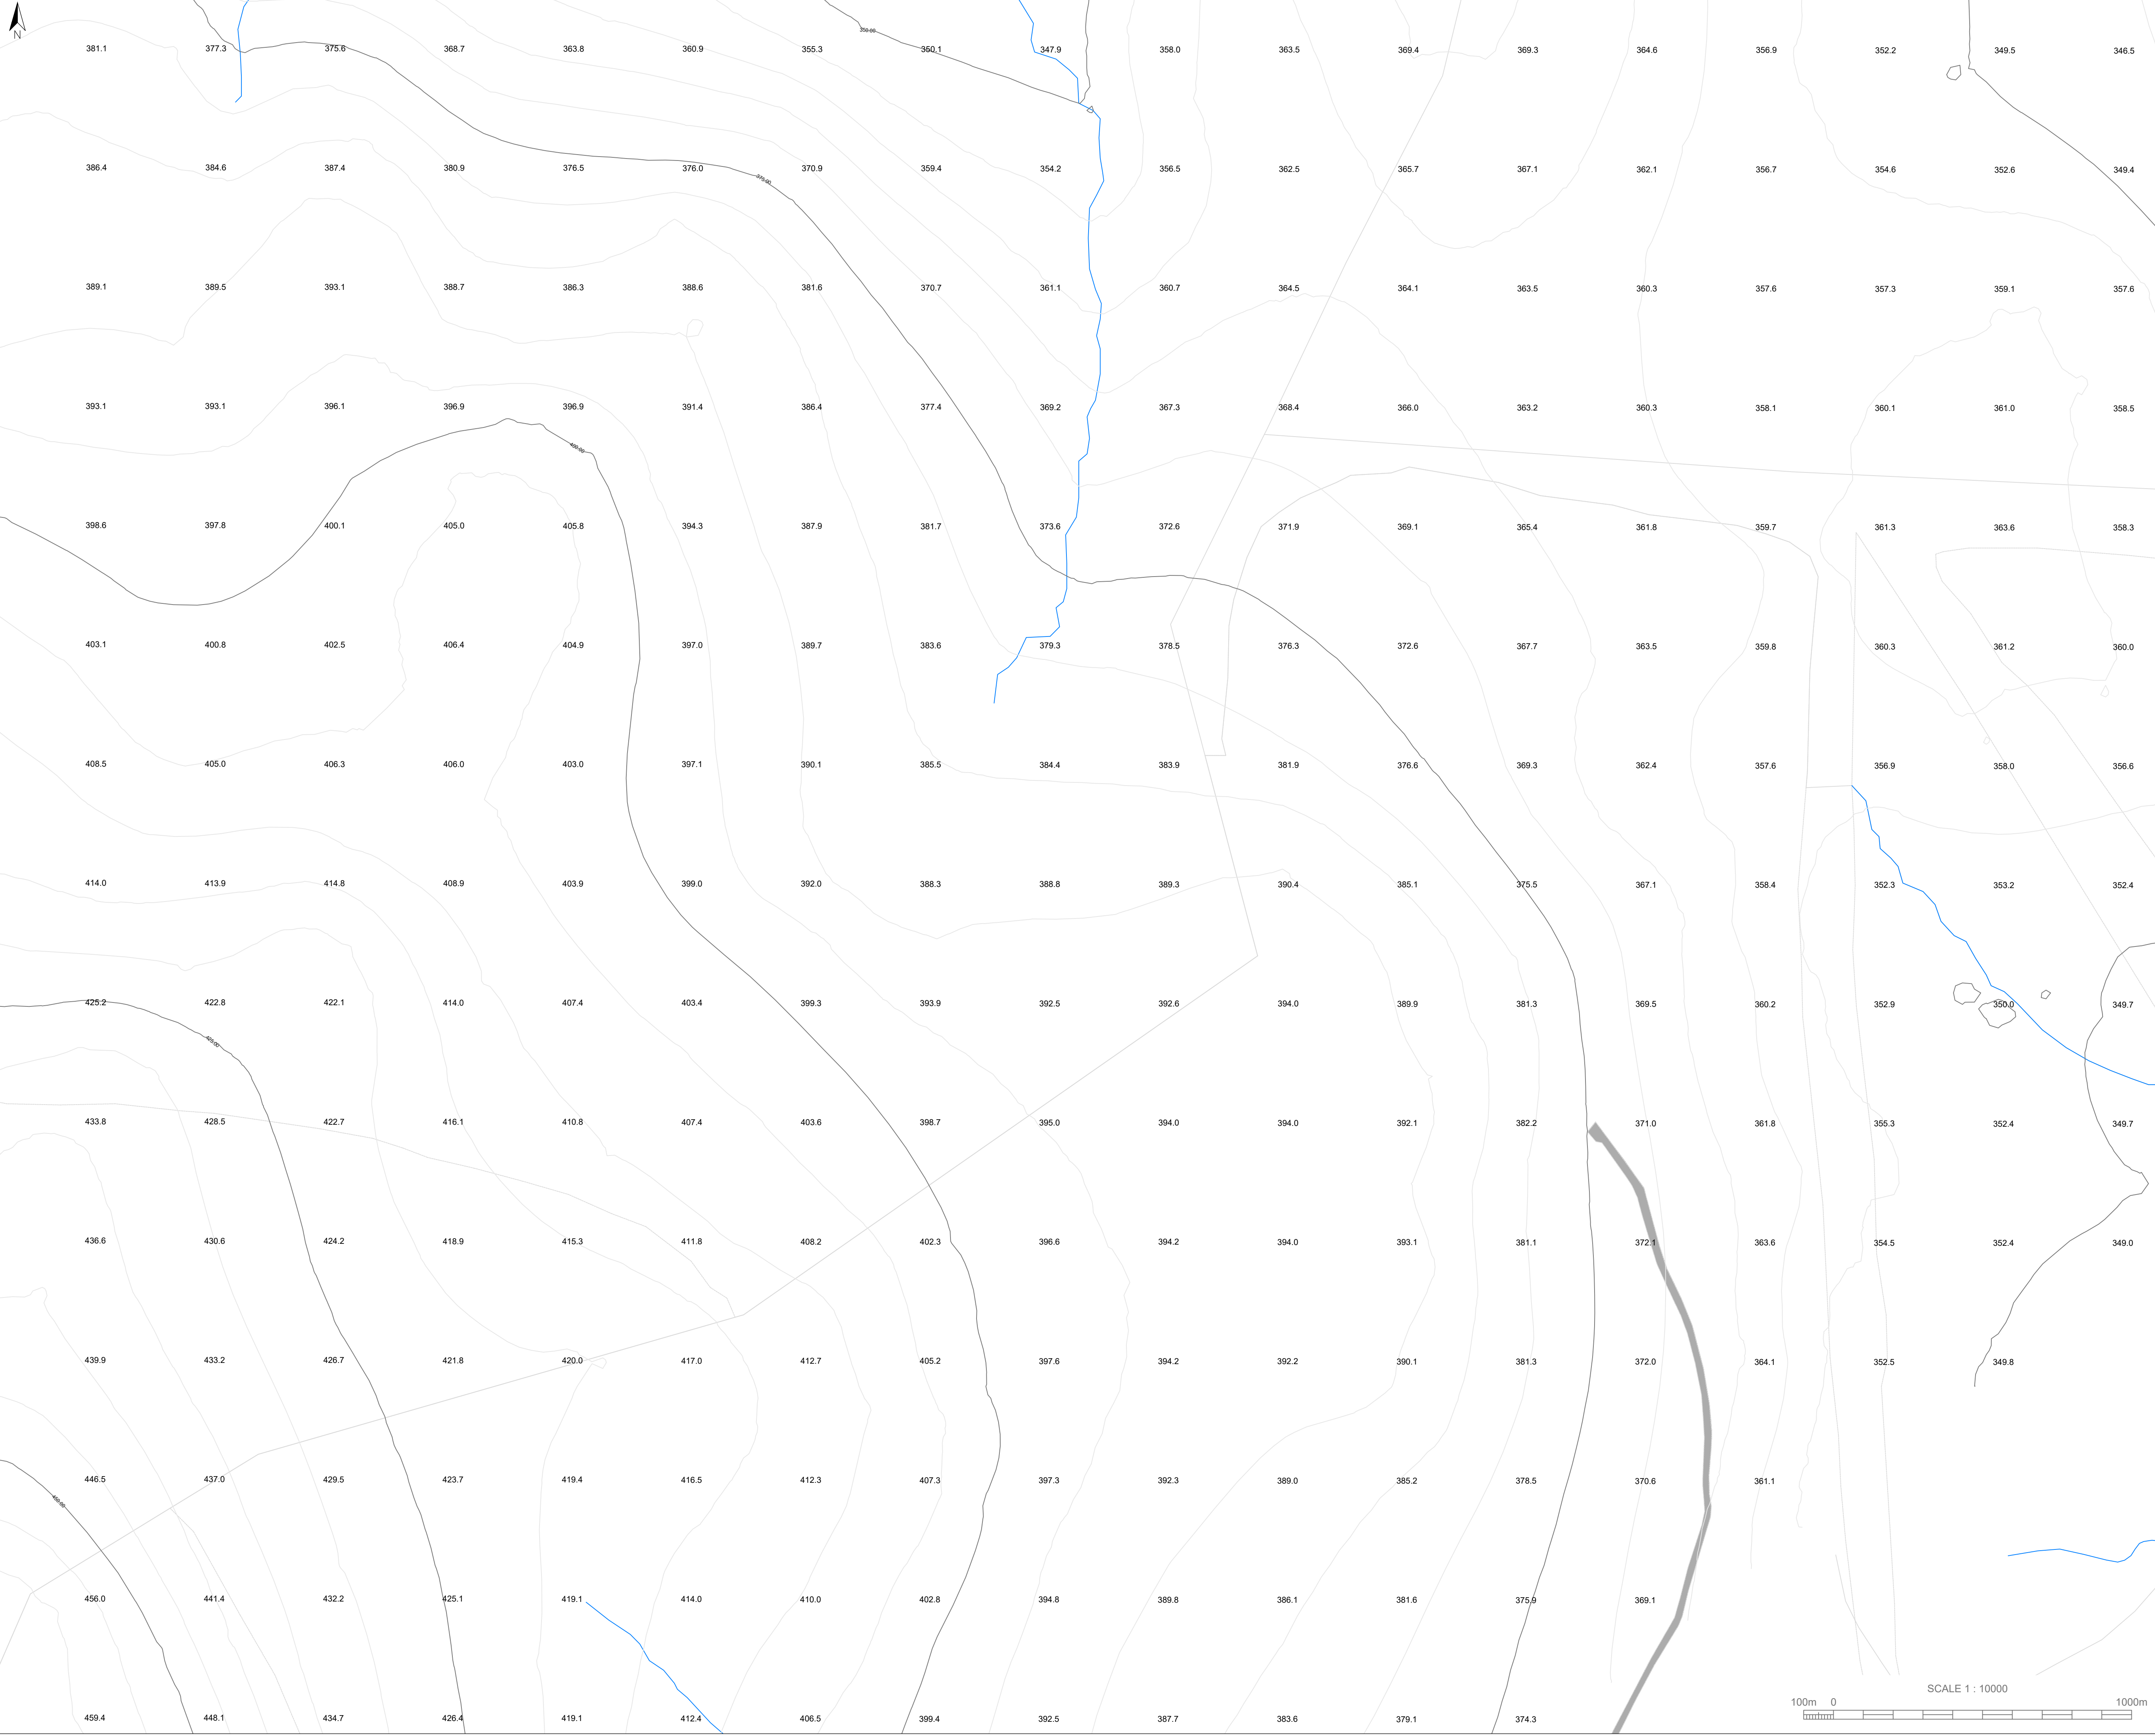

P01	ISSUE	KM	CT	CS	12.06.25
Rev	Description	Drm	Chk	App	Date



Green Cat Renewables Ltd

Stobo House

ROSLIN

EH25 9RE

0131 541 0060

www.greencatrenewables.co.uk

Client



Project Title

Giants Burn

Drawing Title

Existing Site Plan
Block Plan 8
Figure 3.25

Status

ISSUE

Scale @ size

1:10,000 @ A1

Revision

P01

Drawing Number

C5826-GCR-XX-GA-DR-P-1008

Project Code - Originator - Zone - Level - Type - Role - Number