


General Notes

1. The copyright of this drawing is vested in Green Cat Renewables Ltd. and it may not be reproduced in whole or part or used for the manufacture of any article without the express permission of the copyright holders.


2. Work to figured dimensions only.

3. This drawing is to be read in conjunction with all relevant Green Cat Renewables Ltd. drawings and specifications.

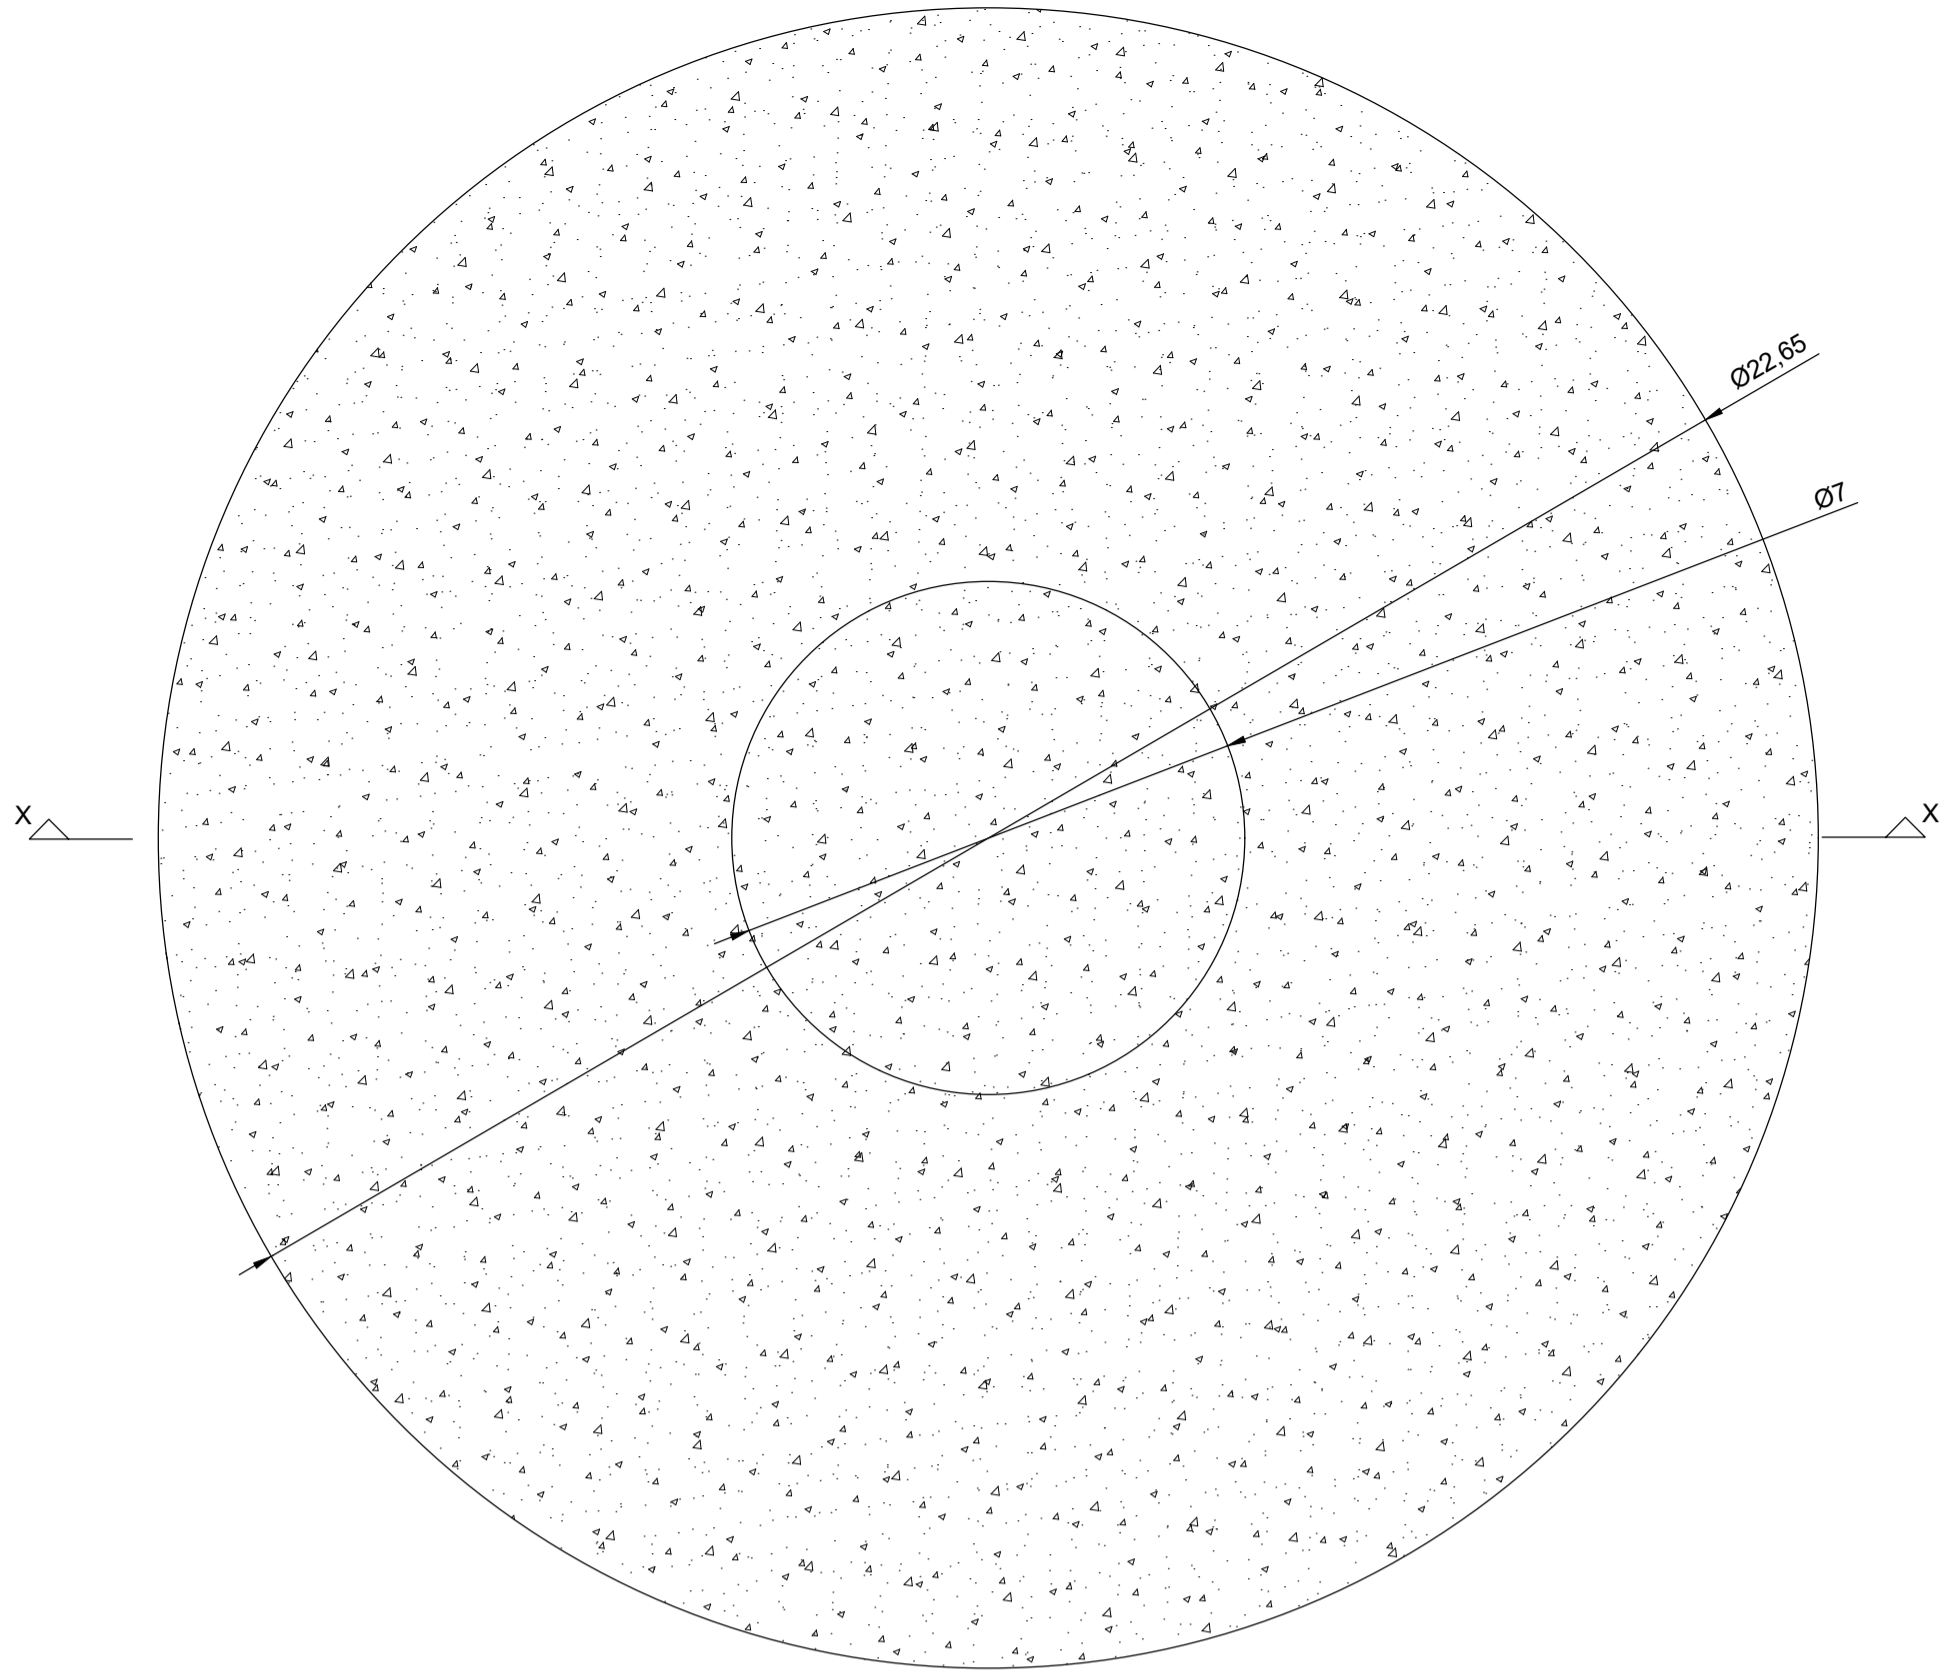


Typical Turbine Foundation Plan
1:10

Typical Foundation
Plan View

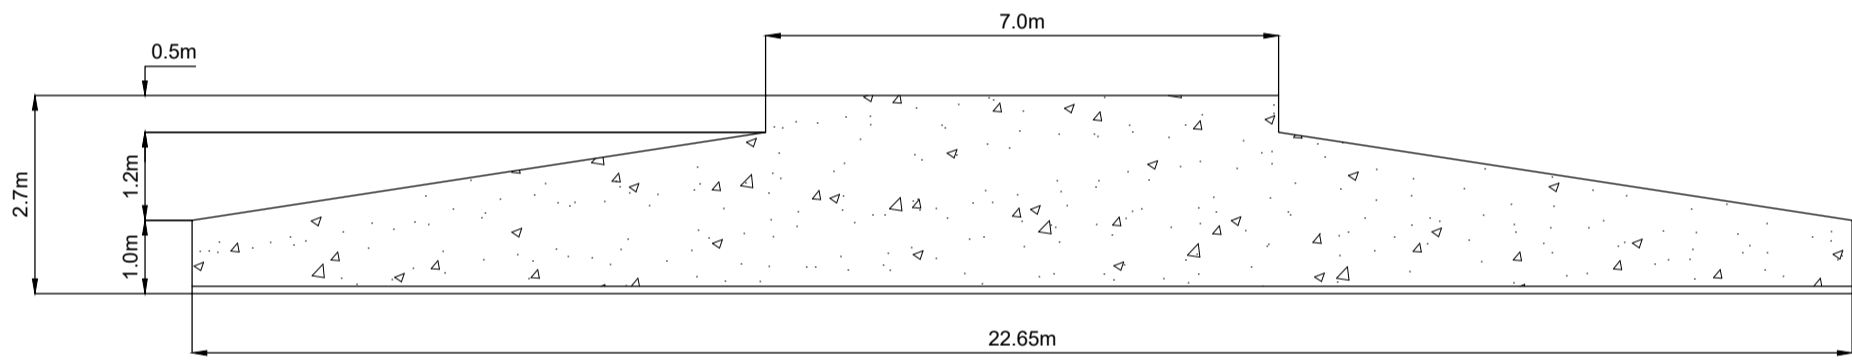


Typical Turbine Foundation Section X-X
1:10

Typical Foundation
Section X-X

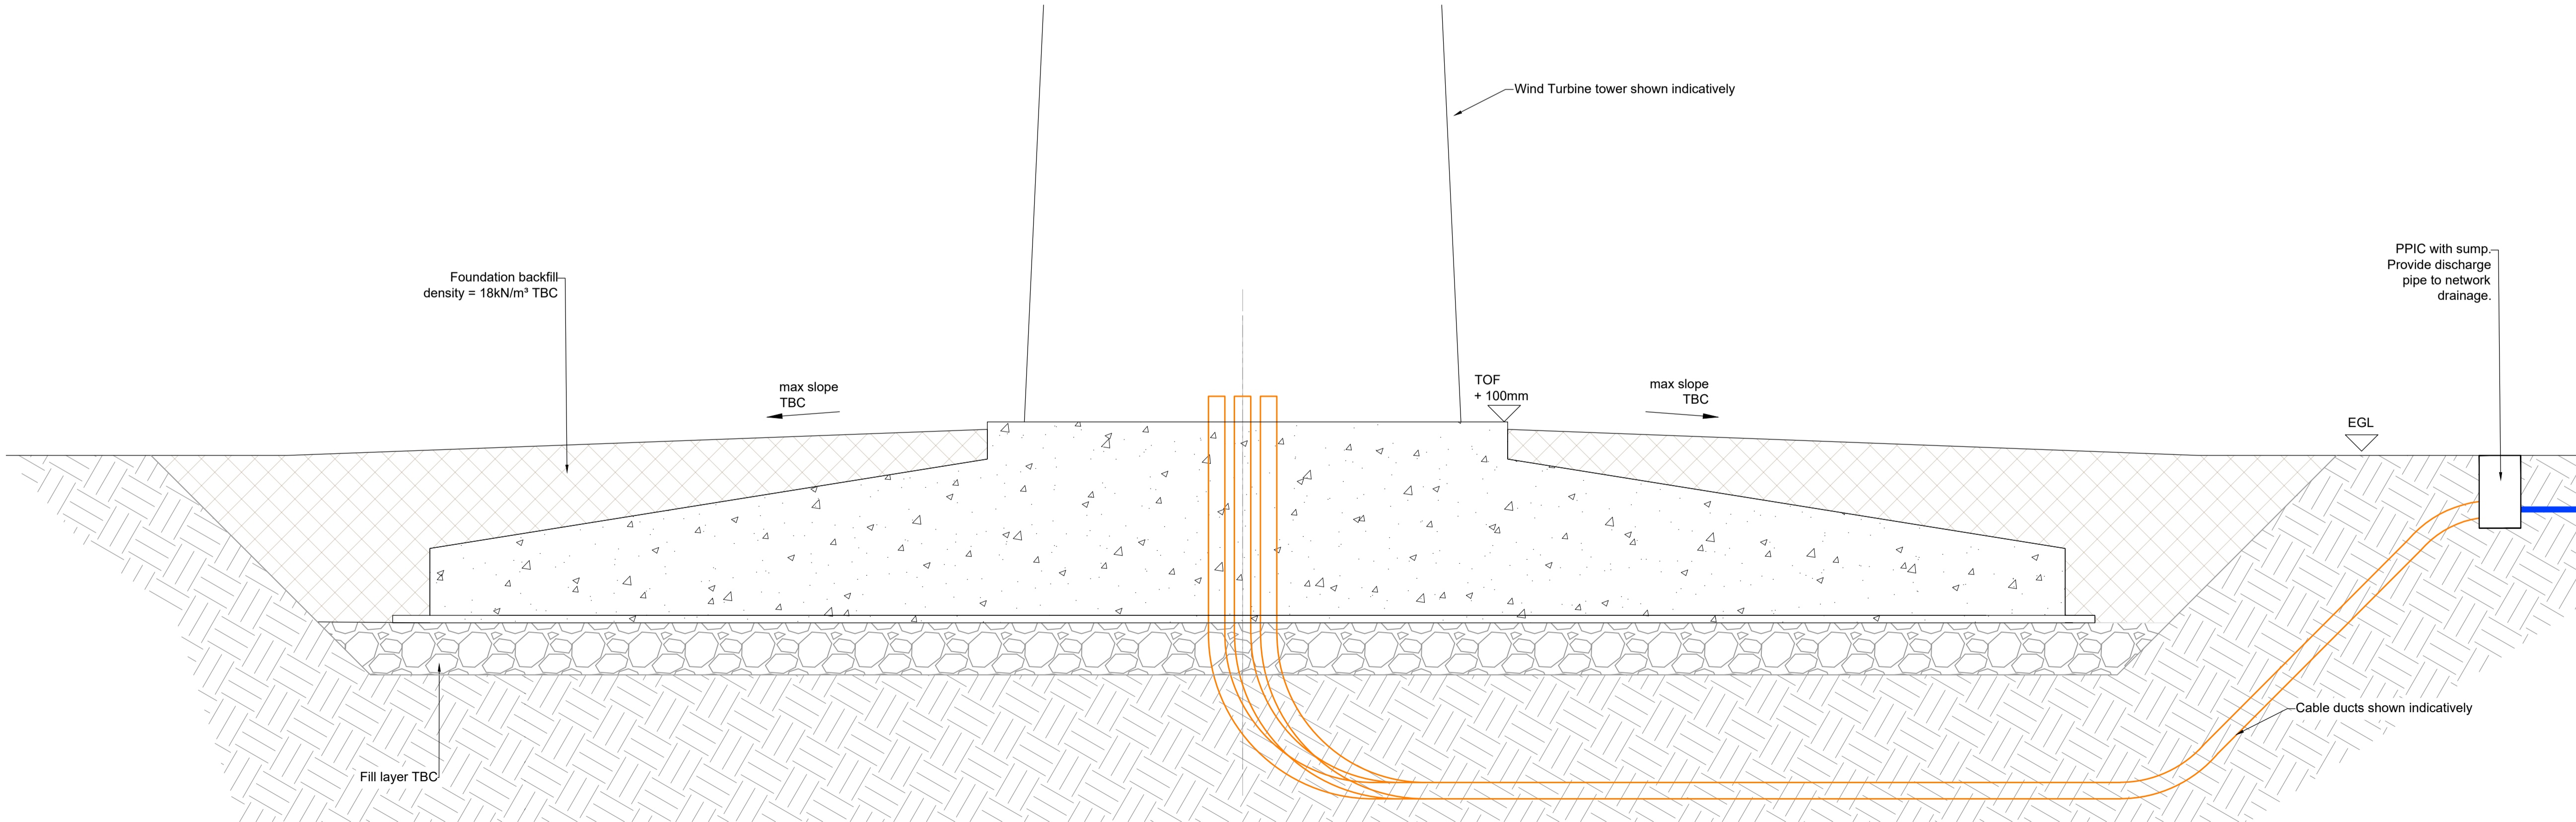

Typical Turbine Foundation Section
1:50

 

Rev	Description	Dm	Chk	App	Date
P01	ISSUE	KM	CT	CS	27.06.25



Green Cat Renewables Ltd
Stobo House
ROSLIN
EH25 9RE
0131 541 0060
www.greencatrenewables.co.uk

Client



Project Title
Giants Burn

Drawing Title
**Foundation Details
Figure 3.3**

Status
ISSUE

Scale @ size
SCALE @ A1

Revision
P01

Drawing Number
C5826-GCR-FD-DT-DR-P-0001

Project Code - Originator - Zone - Level - Type - Role - Number