




Plot Date : 19 November 2020 14:44:52
 File Name P:\PROJECTS\3547 NEILSTON, EAST RENFREWSHIRE\CAD\01-WORKING\01_01-DRAWINGS\PLANNING DRAWINGS\3547-DR-P-0012- BATTERY CONTAINER

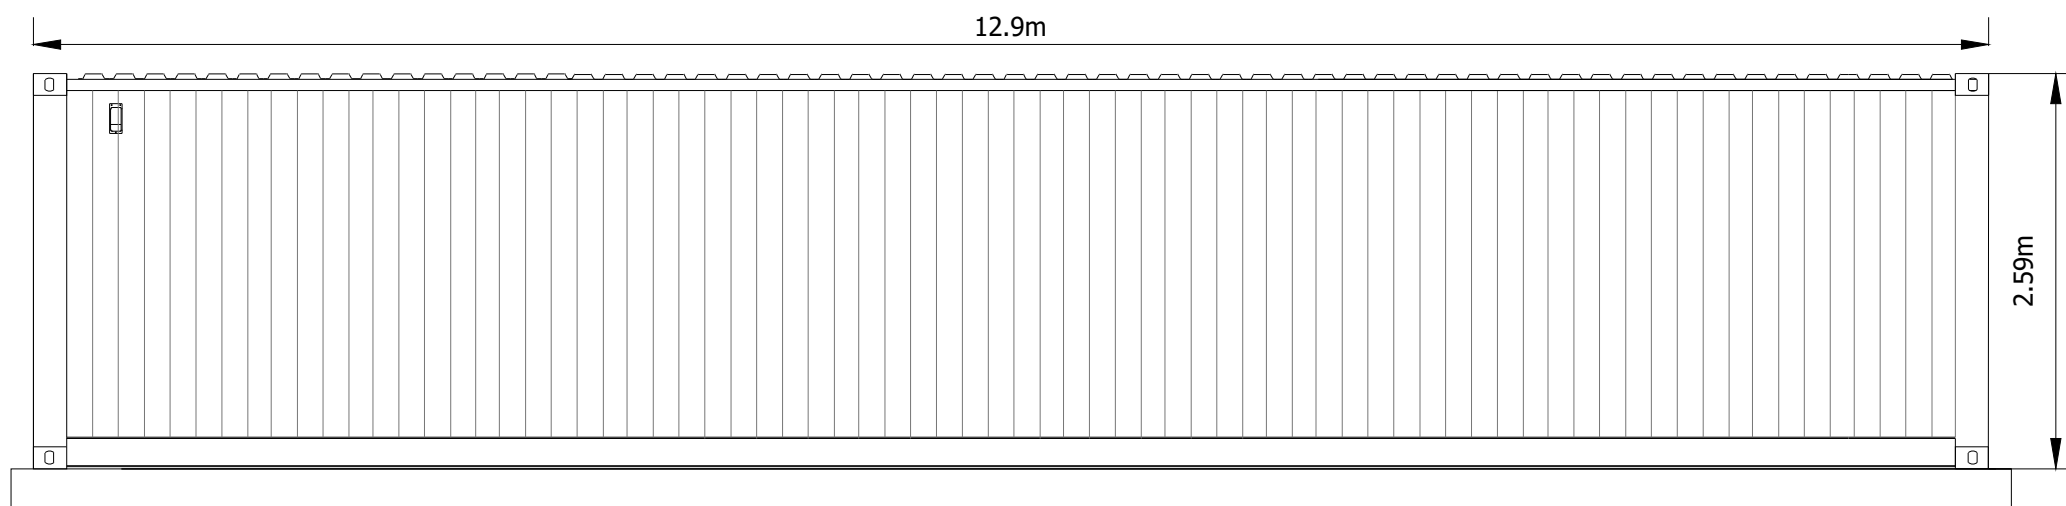


FRONT ELEVATION

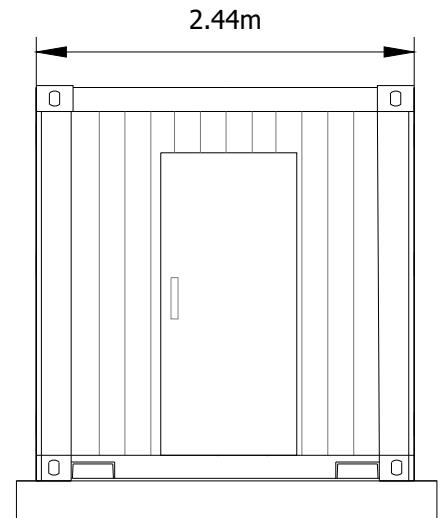


END ELEVATION

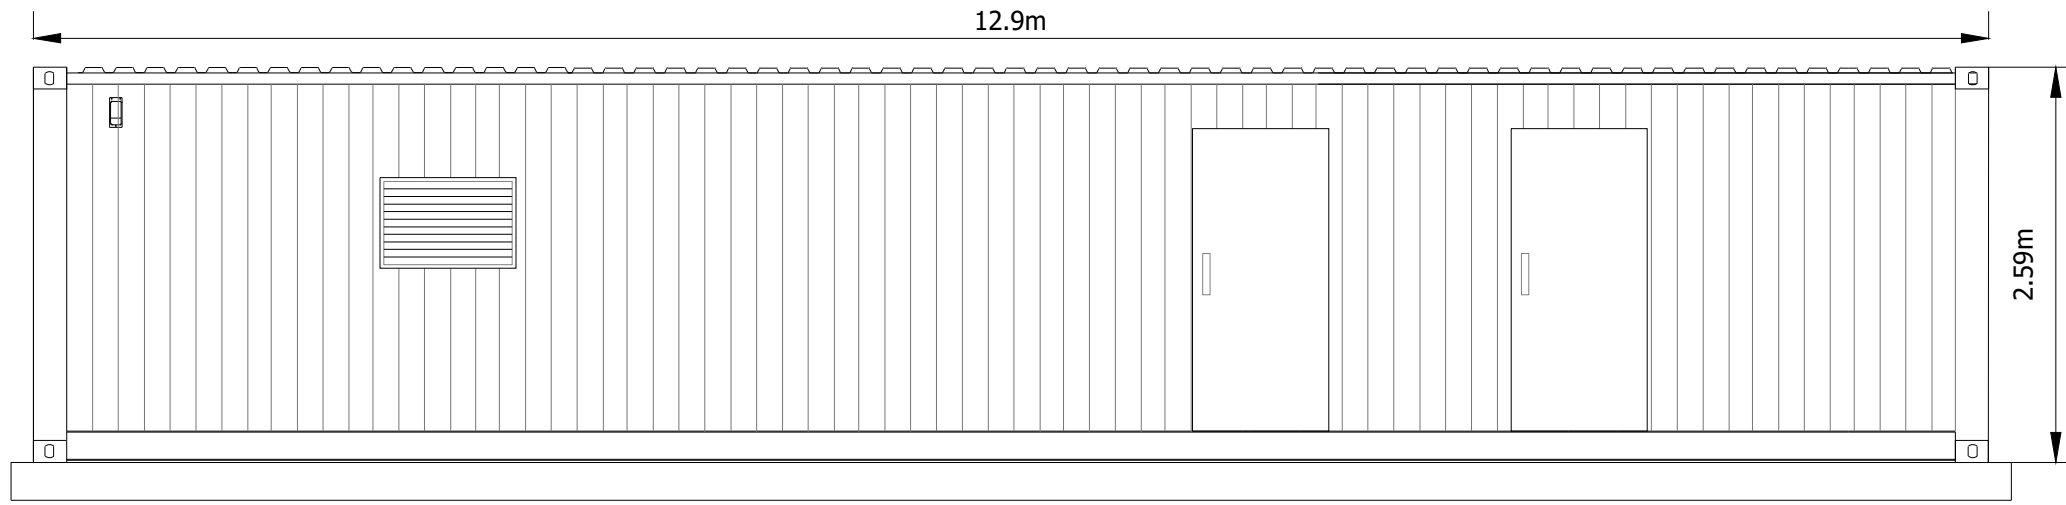

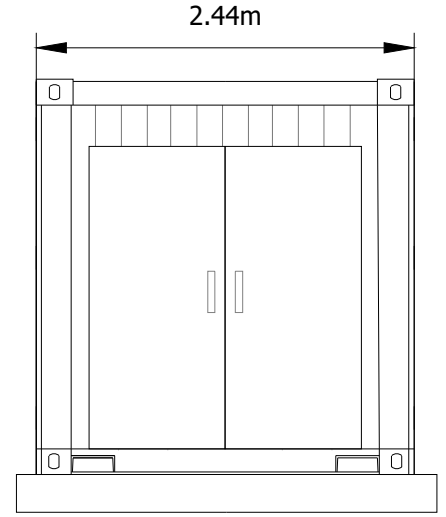

REAR ELEVATION

 

END ELEVATION



| | | | | | | | | | | | | | | | | | |
|---|--|--|--|-------------|--|-------------------------------------|--|----------------|--|---|--|--|--|--|--|---|------------------|
| Project Title NEILSTON BATTERY STORAGE SITE | | Drawing Title PLANNING DRAWING 05 INDICATIVE BATTERY CONTAINER | | | | Purpose of issue PLANNING | | | | THIS DOCUMENT HAS BEEN PREPARED IN ACCORDANCE WITH THE SCOPE OF ARCUS' APPOINTMENT WITH ITS CLIENT AND IS SUBJECT TO THE TERMS OF THAT APPOINTMENT. ARCUS ACCEPTS NO LIABILITY FOR ANY USE OF THIS DOCUMENT OTHER THAN BY ITS CLIENT AND ONLY FOR THE PURPOSES FOR WHICH IT WAS PREPARED AND PROVIDED | | | | Arcus Consultancy Services 7th Floor 144 West George Street Glasgow, G2 2HG Tel: +44 (0)141 221 9997 Fax: +44 (0)141 221 5610 www.arcusconsulting.co.uk | |  | |
| Client  | | Designed - | | Drawn KB | | Checked DB | | Approved NH | | | | | | Arcus Internal Project No. 3547 | | | Date 19/11/20 |