




FRONT ELEVATION

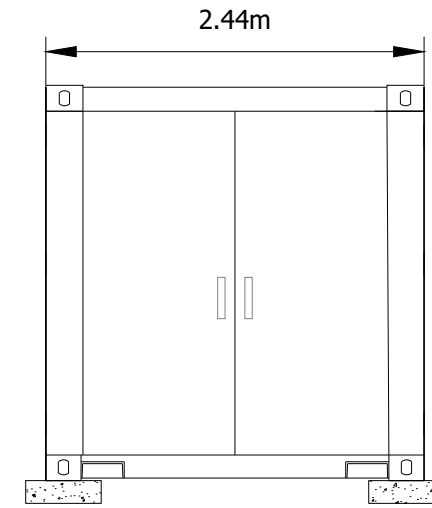

END ELEVATION

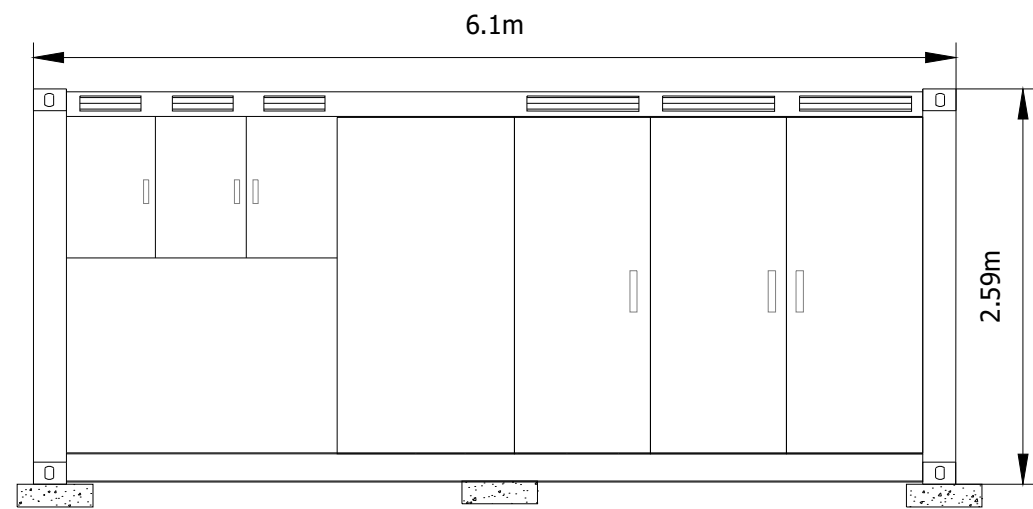

REAR ELEVATION

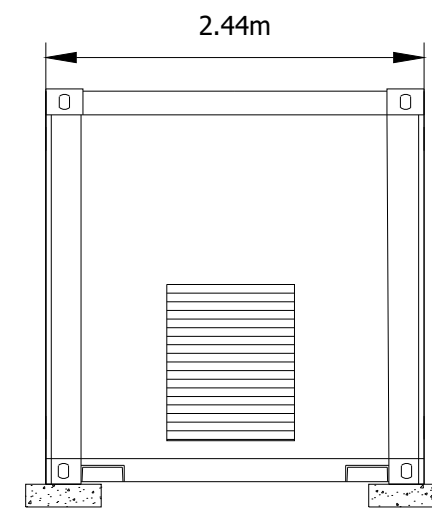



END ELEVATION



SCALE 1:50

Plot Date : 21 January 2021 13:42:33
File Name P:\PROJECTS\3215 NINFIELD\CAD\01-WORKING\01_01-DRAWINGS\3215-DR-P-0003

Project Title NINFIELD GREENER GRID PARK		Drawing Title PLANNING DRAWING 005 INDICATIVE INVERTER CABINETS		Purpose of issue PLANNING		THIS DOCUMENT HAS BEEN PREPARED IN ACCORDANCE WITH THE SCOPE OF ARCUS' APPOINTMENT WITH ITS CLIENT AND IS SUBJECT TO THE TERMS OF THAT APPOINTMENT. ARCUS ACCEPTS NO LIABILITY FOR ANY USE OF THIS DOCUMENT OTHER THAN BY ITS CLIENT AND ONLY FOR THE PURPOSES FOR WHICH IT WAS PREPARED AND PROVIDED		Arcus Consultancy Services 7th Floor 144 West George Street Glasgow, G2 2HG Tel: +44 (0)141 221 9997 Fax: +44 (0)141 221 5610 www.arcusconsulting.co.uk		
Client 				Designed -	Drawn KB	Checked DB	Approved NH	Drawing Number 3215-DR-P-0003	Rev -	
				Arcus Internal Project No. 3215		Date 21/01/21				
				Scale @ A3 1:50						