



NOTE: CONTAINER ELEVATIONS RELEVANT TO - C&P CONTAINER; SFC AND EXCITATION CONTAINER; AC/DC/ DISTRIBUTION CONTAINER; UMD INVERTER CONTAINER; BATTERY CONTROL ROOM 1 AND 2; SWITCHGEAR CONTAINER; COMMUNICATIONS HOUSE; WELFARE UNIT; DIESEL TANK; NATIONAL GRID RELAY ROOM.

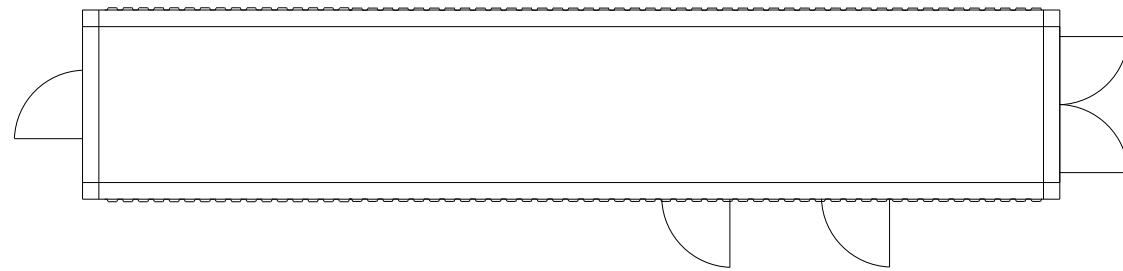


FLOOR PLAN

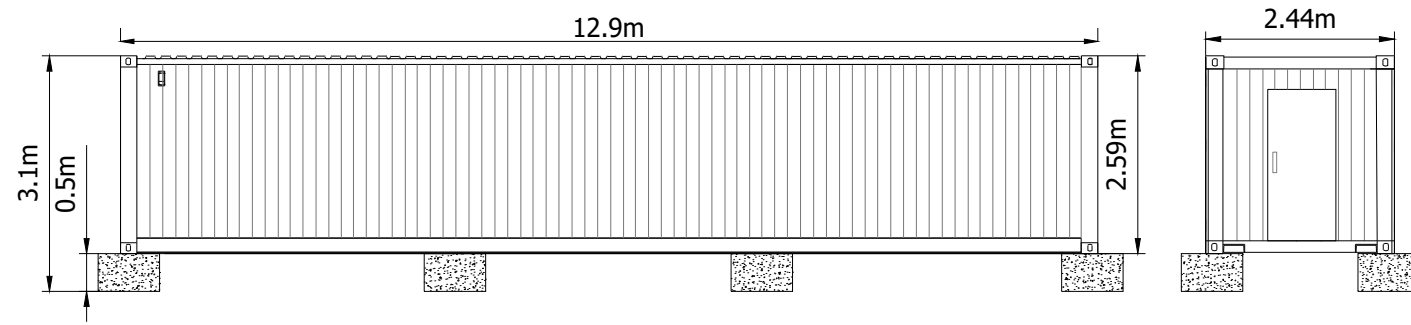

REAR ELEVATION

END ELEVATION

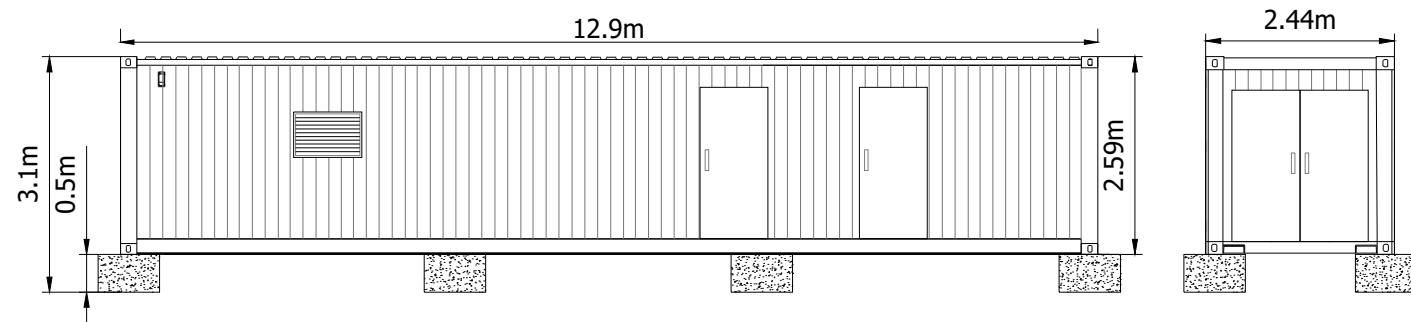



FRONT ELEVATION

END ELEVATION



SCALE 1:100

Plot Date : 17 January 2022 11:00:46  
File Name P:\CAD\4259 THORNTON BESS\01-WORKING\01\_01-DRAWINGS\ELEVATIONS\4259-DR-P-0017 - P1

Project Title <b>SOAY SOLAR FARM AND GREENER GRID PARK</b>		Drawing Title <b>FIGURE 16 INDICATIVE CONTAINER (GREENER GRID PARK)</b>				Purpose of issue <b>PLANNING</b>				THIS DOCUMENT HAS BEEN PREPARED IN ACCORDANCE WITH THE SCOPE OF ARCUS' APPOINTMENT WITH ITS CLIENT AND IS SUBJECT TO THE TERMS OF THAT APPOINTMENT. ARCUS ACCEPTS NO LIABILITY FOR ANY USE OF THIS DOCUMENT OTHER THAN BY ITS CLIENT AND ONLY FOR THE PURPOSES FOR WHICH IT WAS PREPARED AND PROVIDED		Arcus Consultancy Services 7th Floor 144 West George Street Glasgow, G2 2HG Tel: +44 (0)141 221 9997 Fax: +44 (0)141 221 5610 <a href="http://www.arcusconsulting.co.uk">www.arcusconsulting.co.uk</a>			
Client 		Designed -		Drawn SR		Checked DB		Approved DB							
		Arcus Internal Project No. 4259		Date 06/01/22											
		Scale @ A3 1:100													