



General notes:

1. Subject to change through detailed design
2. Actual turbine design may differ in visual appearance
3. Tip height taken from top of foundation

FRONT ELEVATION

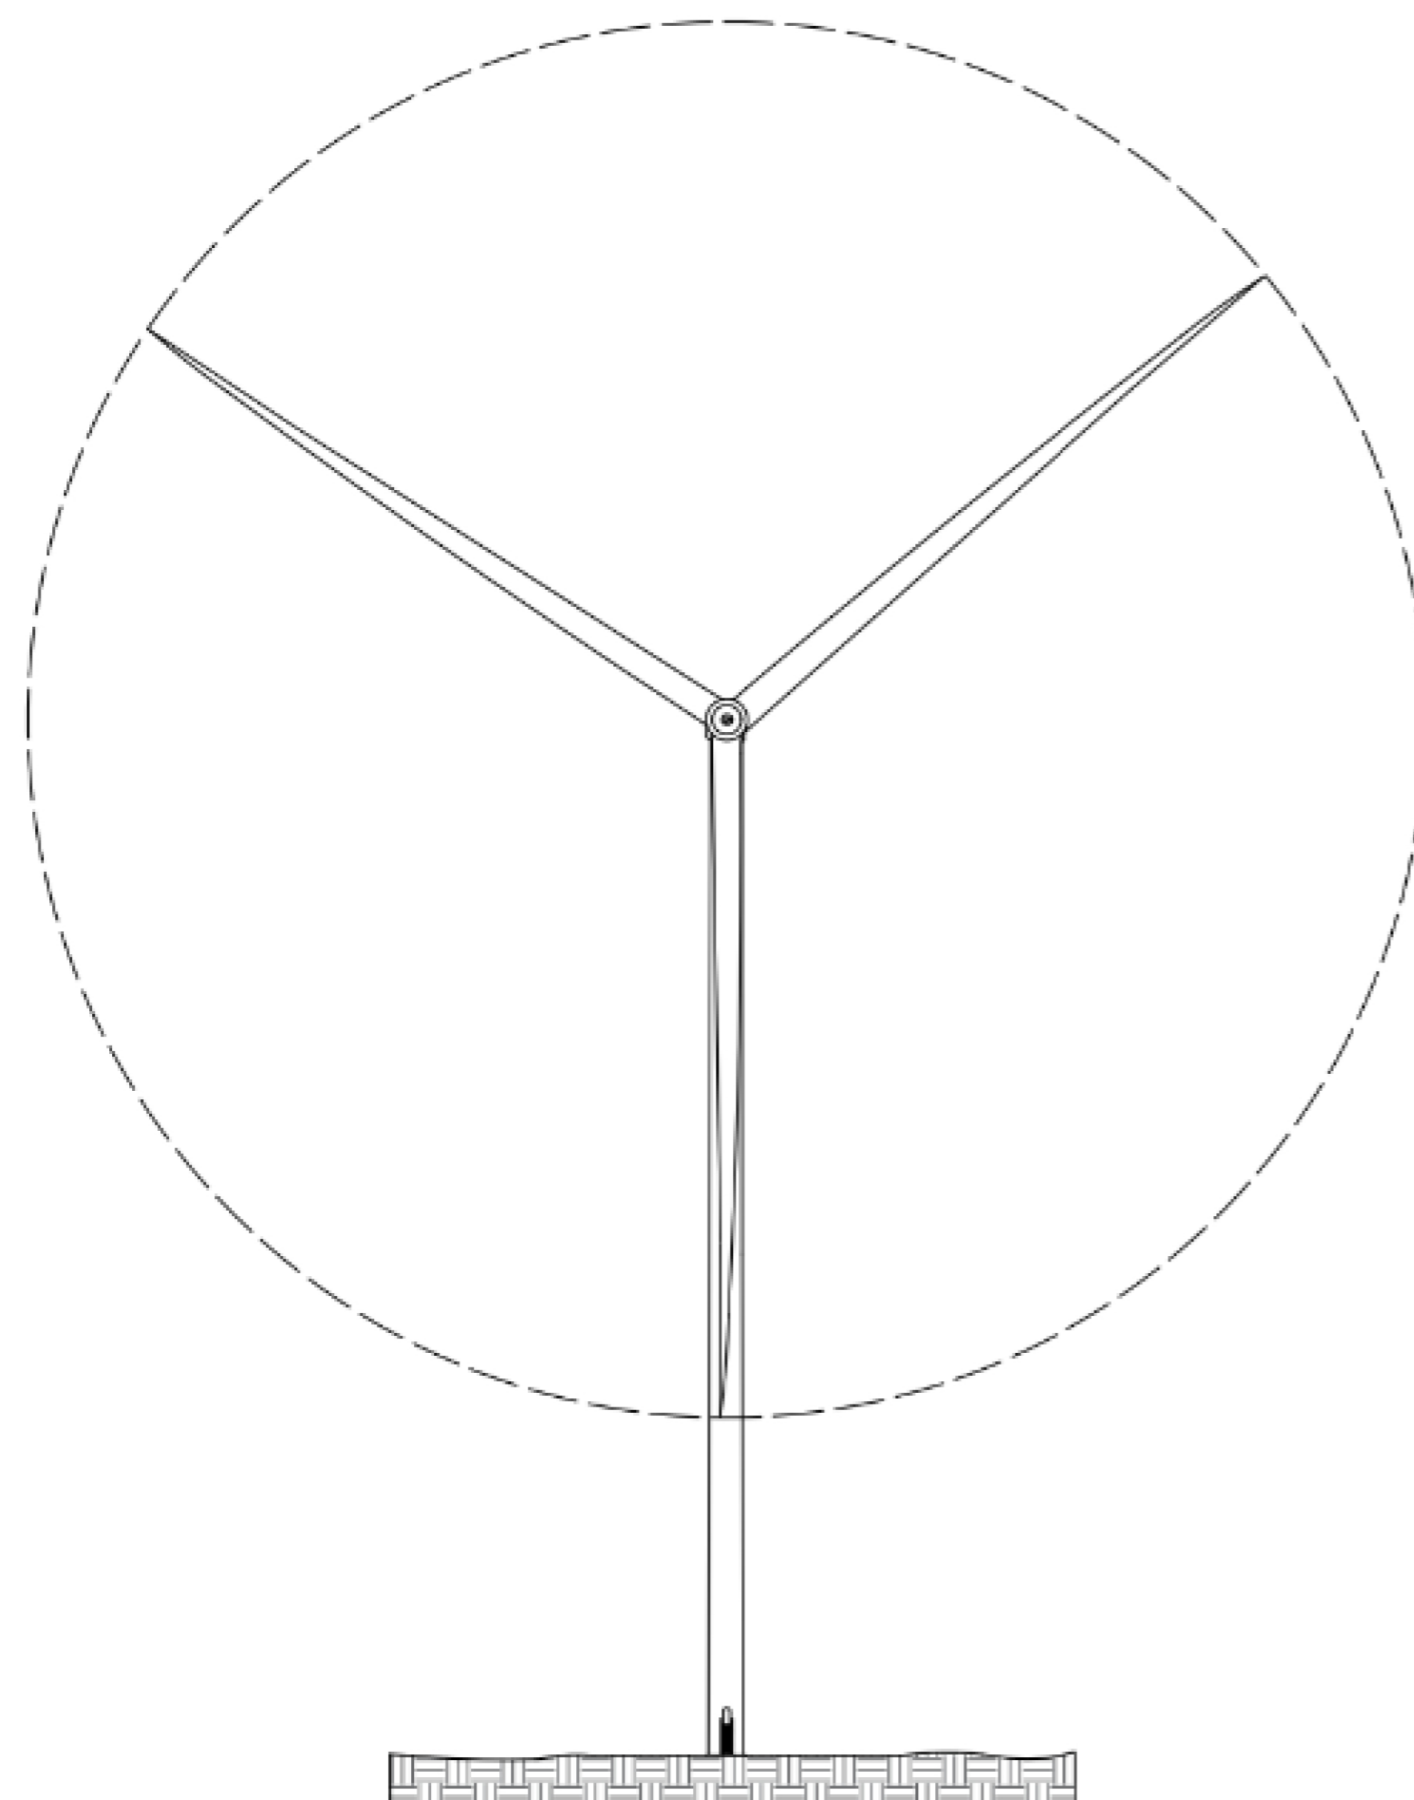

SIDE ELEVATION

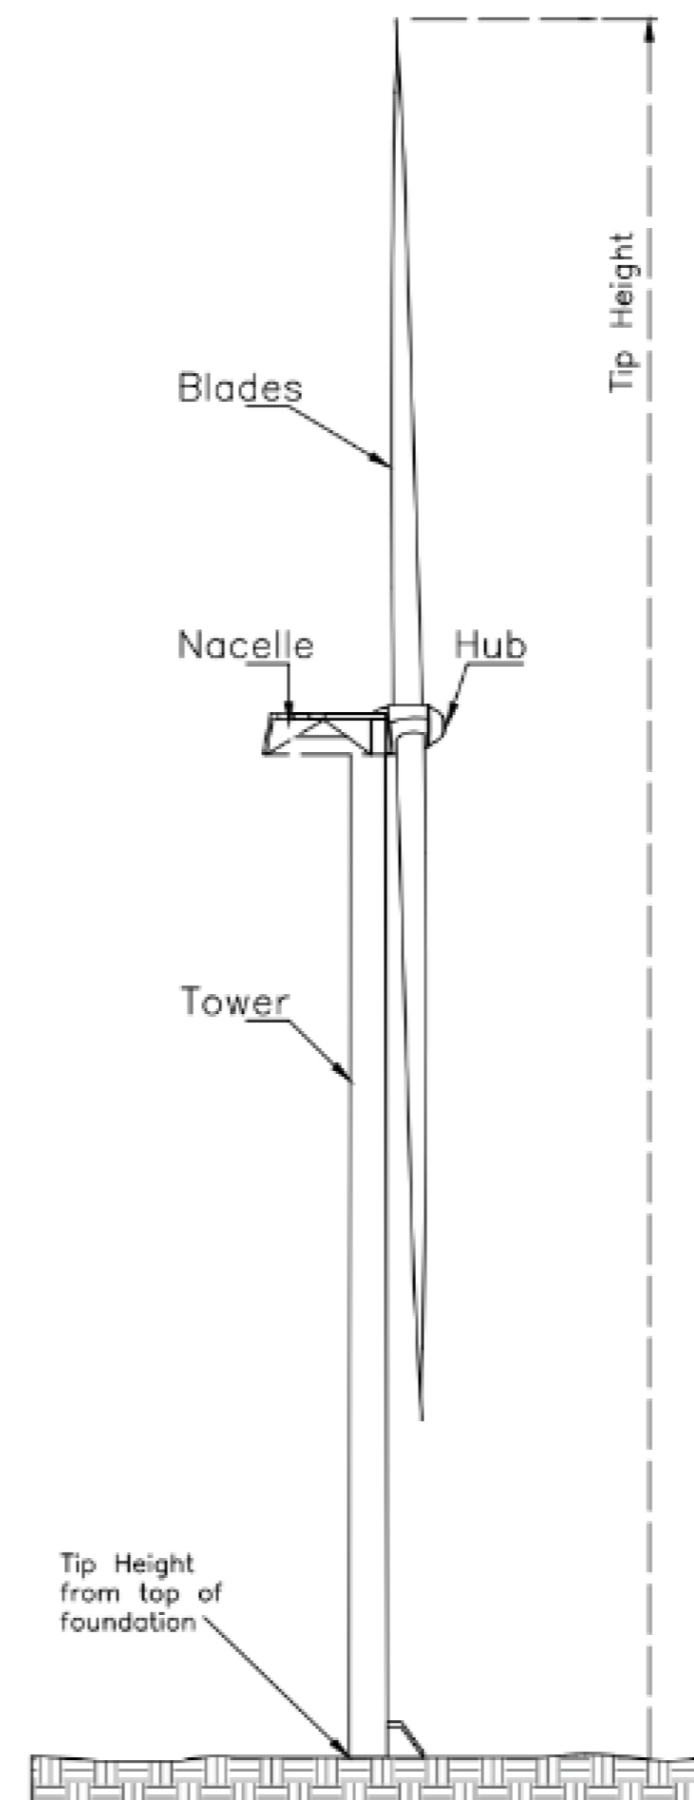

Scale: not to scale @ A3

Produced By: LC
Checked By: RT
Version: 01

Date: 01/04/2025
Ref:

Figure 4.3
Typical Turbine Detail

Appin Wind Farm
Environmental Impact
Assessment Report