




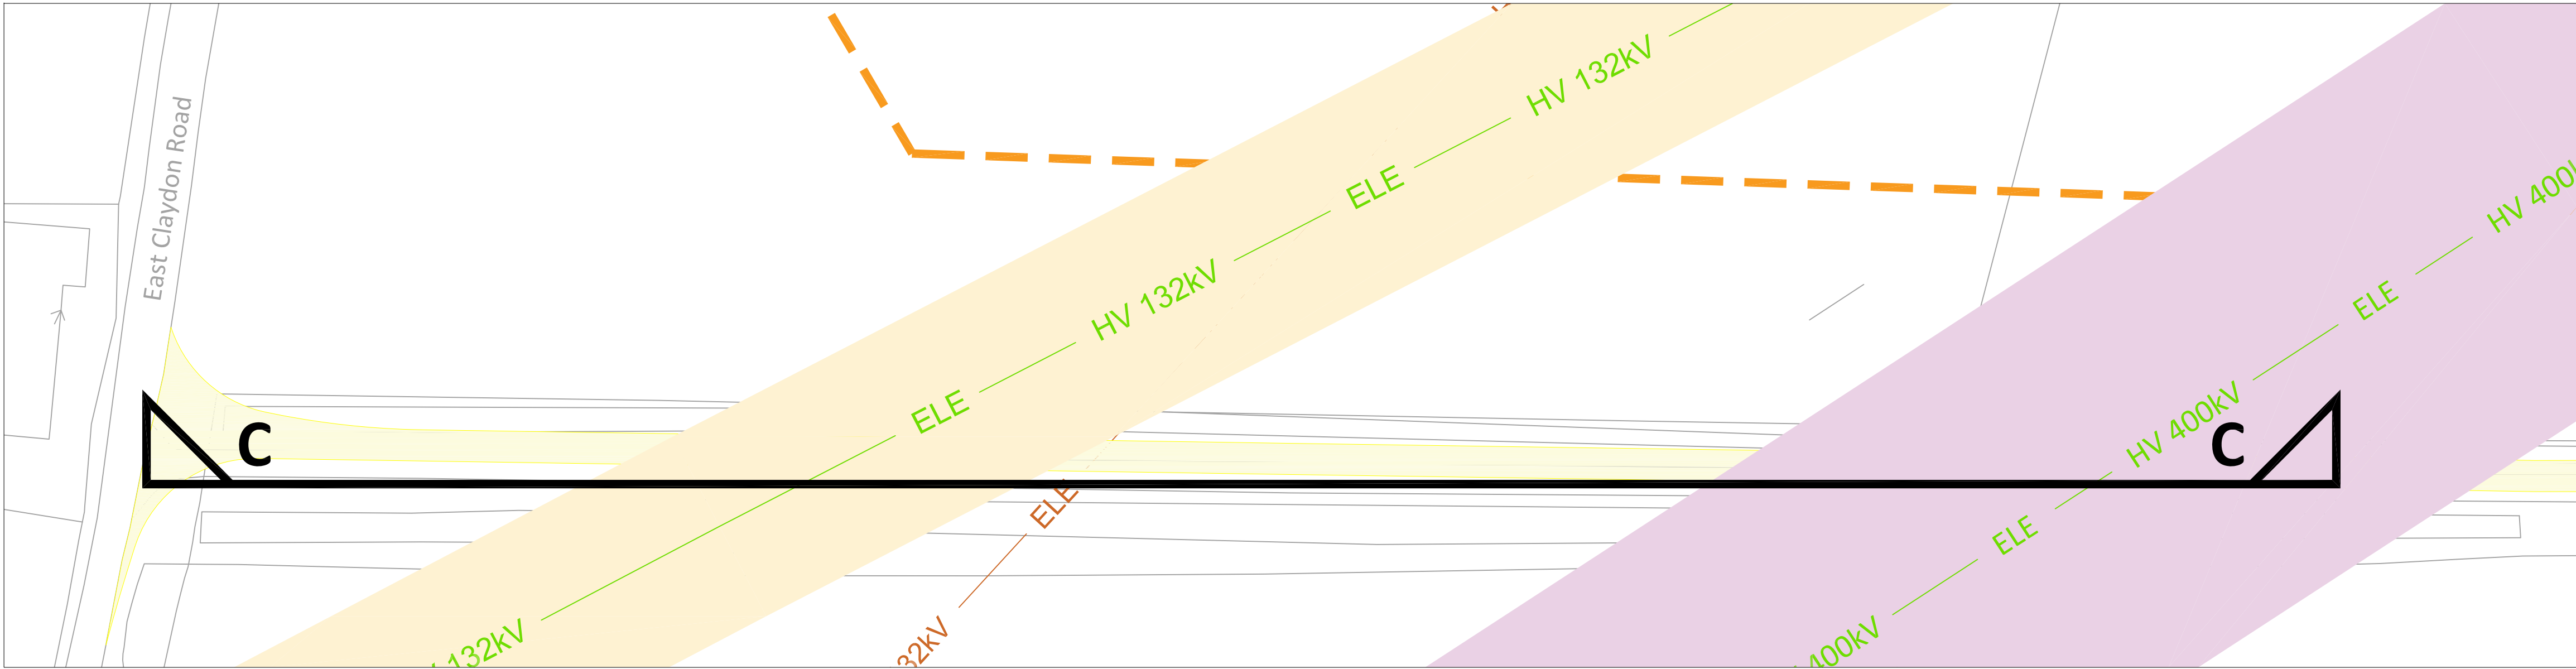

14 KEY PLAN
Scale: 1:500@A1

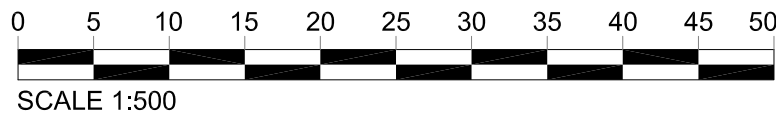


LEGEND:

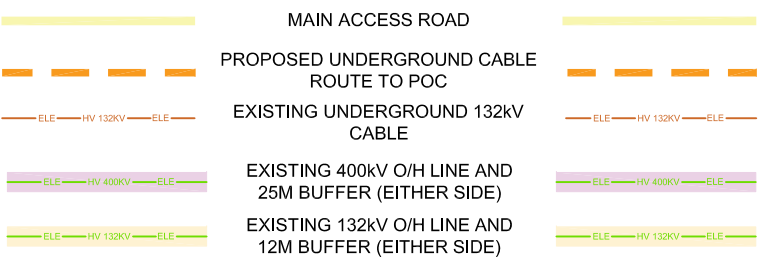

VEGETATION:



EXISTING INFRASTRUCTURE:

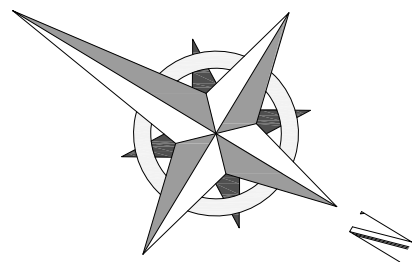

Project:


East Claydon
Greener Grid Park

Consultant:



Statkraft UK Limited
19th Floor, 22 Bishopsgate
London, EC2N 4BP
Tel: +44 (0) 1984 624989
Mob: +44 (0) 7833 796284

Drawn by:

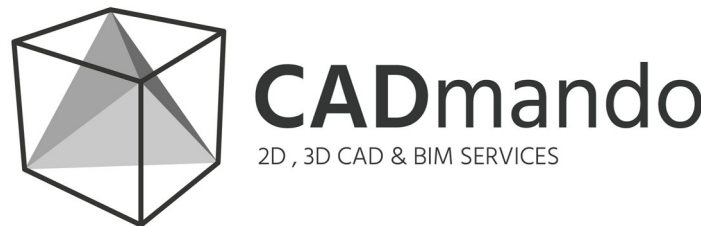

CADmando Design & Draughting Solutions Ltd
Unit B2, The Courtyard, Severn Drive, Tewkesbury Business
Park, GL20 8GD

Tel: +44 (0) 1684 850919
Mob: +44 (0) 7814436910


Status:

PLANNING



Drawing Title:

Access Road Under O/H Lines
Elevation

Drawn: OM	Checked: IY	First Issued: 20.11.2024
Project Code: STA008-	Drawing Number: EL-06	
Sheet Size: A1	Scale: A:N	Revision: 06

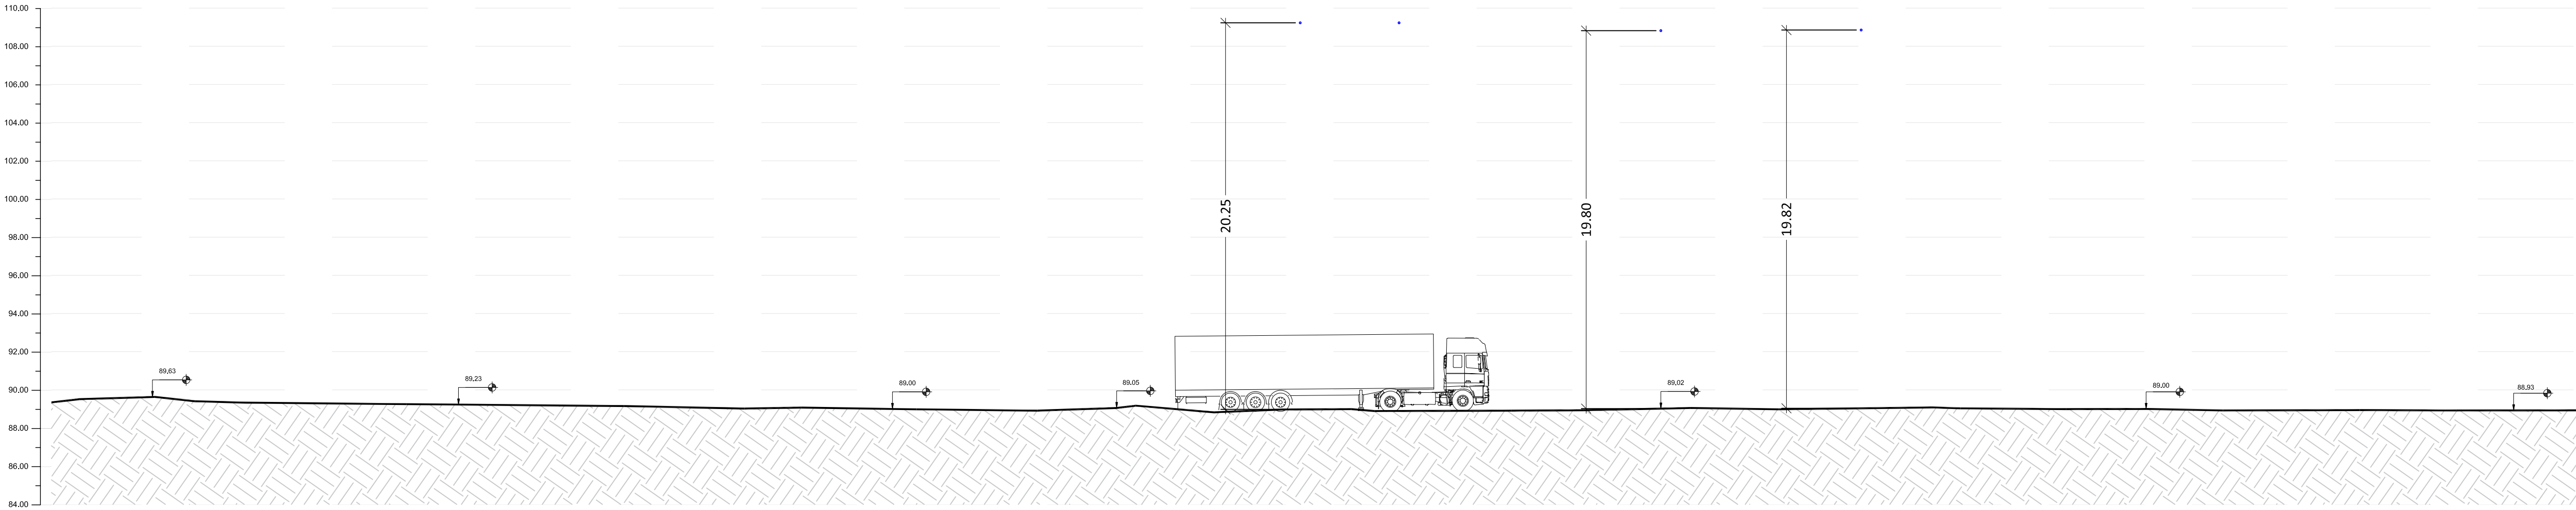

15 ELEVATION C-C
Scale: 1:200@A1

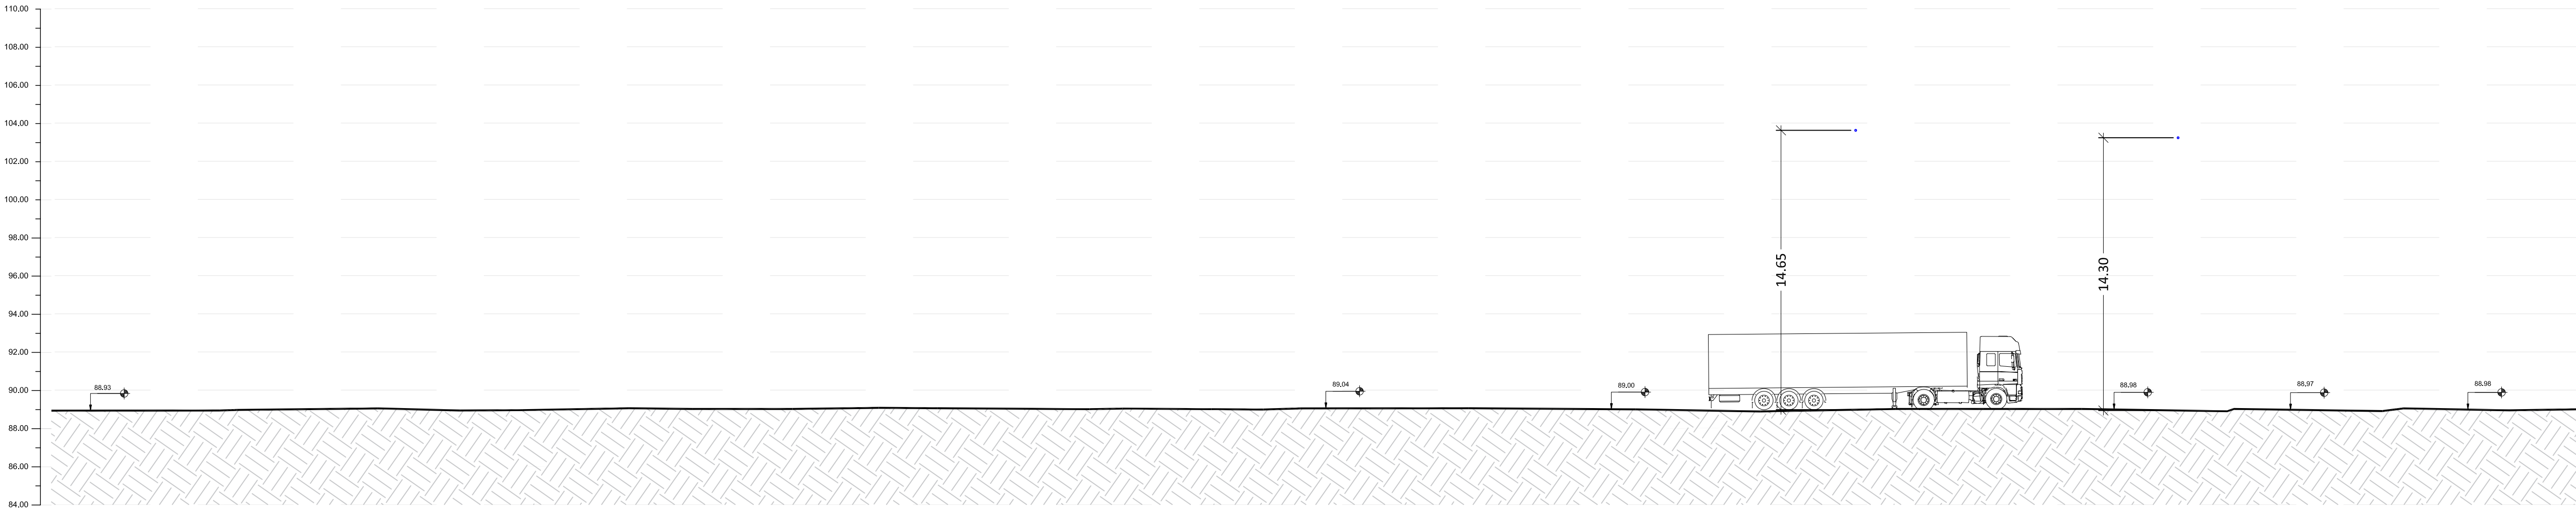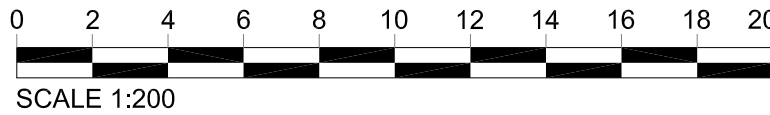

16 ELEVATION C-C (CONTINUED)
Scale: 1:200@A1

