

This drawing is the copyright of STATKRAFT UK Limited and must not be reproduced in whole or in part in any form without their written permission. All dimensions to be confirmed on site prior to commencement of work. Scale for planning purposes only.


Revisions:				
Revision	Date	Revision Notes	Drawn	Inspected
01	10.04.24	First Issue	OB	JM
02	20.04.24	Legend and DMI line changed	OB	JM
03	10.05.24	Amendments received	OB	JM
04	10.05.24	Feedback changes	OB	JM
05	10.10.24	Update to RLE	OB	JM
06	10.04.25	Update to RLE	OB	JM
07	10.04.25	Amended As Per Comments	OB	JM

LEGEND:

	APPLICATION SITE BOUNDARY	
	LAND WITHIN APPLICANT'S CONTROL	
	EXISTING 400V OH LINE AND 20M BUFFER (OTHER SIDE)	
	EXISTING 132V OH LINE AND 10M BUFFER (OTHER SIDE)	
	EXISTING UNDERGROUND 132V CABLE	

VEGETATION:

	TREE SURVEY DATA	
--	------------------	--

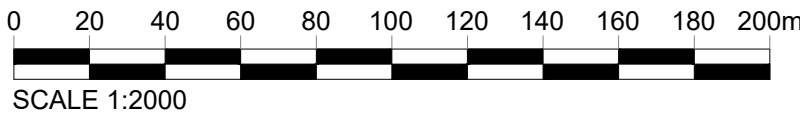

Project: **East Claydon Greener Grid Park**

Client: **Statkraft**

Statkraft UK Ltd.
188 Finsbury Square, 22 Finsbury Square
London, EC2M 4BQ
Tel: +44 (0) 20 7546 4500
Fax: +44 (0) 20 7546 1000

Drawn by: **CADmando**

CADmando Design & Drafting Solutions Ltd.
Unit B2, The Courtyard, Seacroft, Leeds, LS15 7JG
Tel: +44 (0) 113 275 1000
Fax: +44 (0) 113 275 1001
Email: info@cadmando.co.uk

Status: **PLANNING**

Drawing Title: **East Claydon Existing Site Location Plan**

Drawn: OB	Checked: JM	First Issued: 10.04.2024
Project Code: STA008- PL-00		Drawing Number:
Sheet Size: A0	Scale: 1:2000	Revision: 07