

This drawing is the copyright of STATKRAFT UK Limited and must not be reproduced in whole or in part or used in any manner without prior written permission. All alterations are to be confirmed in writing after a comparison of views. Scale for planning purposes only.

Revisions:


Revision	Date	Revision Notes	Drawn	Inspected
01	03.01.25	First Issue	OB	JM
02	13.02.25	Amended as per comments	OB	JM
03	03.03.25	Bund Added and Track Amended	JTC	RL
04	14.03.25	Amended as per comments	OB	JM
05	21.03.25	Amended to add Sweet Path Analysis	JM	RL
06	03.04.25	Further amended to add SPA	JTC	RL
07	08.04.25	Operational Access Track Amended	JTC	HL
08	16.04.25	Amended As Per Comments	OB	JM
09	22.04.25	Amended As Per Comments	OB	JM

LEGEND:

	APPLICATION SITE BOUNDARY		LAND WITHIN APPLICANTS CONTROL
	ACCESS ROAD		ACCESS ROAD
	MAIN ACCESS ROAD		PAVEMENT
	LIVESTOCK FENCE		LIVESTOCK FENCE
	NOISE ATTENUATION FENCE		NOISE ATTENUATION FENCE
	PROPOSED UNDERGROUND CABLE ROUTE TO POD		EXISTING UNDERGROUND 10KV CABLE
	EXISTING UNDERGROUND 10KV CABLE		EXISTING 40KV OVERLINE AND 20M BUFFER (EITHER SIDE)
	EXISTING 10KV OVERLINE AND 10M BUFFER (EITHER SIDE)		EXISTING 10KV OVERLINE AND 10M BUFFER (EITHER SIDE)
	ANTICIPATED ROUTE OF FIBRE WATERCOURSE		EXISTING DITCH
	BUND		BUND

SITE INFRASTRUCTURE (L x W x H):

	SECURITY GATE(S)		STORES (24.0 x 2.4 x 2.8m)
	PEDESTRIAN EMERGENCY ACCESS GATE		WELFARE AND OFFICE (24.0 x 2.4 x 2.8m)
	PERSONNEL GATE		BATTERY BLOCK (24.0 x 2.4 x 2.8m)
	UNDERGROUND WATER TANK (15.0 x 2.4 x 2.8m)		OPERATIONS COMPOUND (24.0 x 2.4 x 2.8m)
	AUX TRANSFORMER (15.0 x 2.4 x 2.8m)		SECONDARY SUBSTATION (24.0 x 2.4 x 2.8m)
	HV YARD (BARN) (24.0 x 2.4 x 2.8m)		CONTROL CONTAINER (24.0 x 2.4 x 2.8m)
	PROPOSED SLDS BASIN		MAIN TRANSFORMER (24.0 x 2.4 x 2.8m)
	PROPOSED SWALE		ENERGY MANAGEMENT BUILDING (24.0 x 2.4 x 2.8m)
	TREES/VEGETATION		SWITCHGEAR ROOM (24.0 x 2.4 x 2.8m)
	LV TRANSFORMER (15.0 x 2.4 x 2.8m)		CONTROL & METROING ROOM (24.0 x 2.4 x 2.8m)
	LIGHTING & CCTV COLUMN (15.0 x 2.4 x 2.8m)		EMERGENCY DIESEL GENERATOR (24.0 x 2.4 x 2.8m)
	AR CORE REACTOR (15.0 x 2.4 x 2.8m)		COMMS & LV HOUSE (24.0 x 2.4 x 2.8m)
	GENERATOR CIRCUIT BREAKER (15.0 x 2.4 x 2.8m)		POROUS CRUSHED STONE AGGREGATE
			COOLER (15.0 x 2.4 x 2.8m)

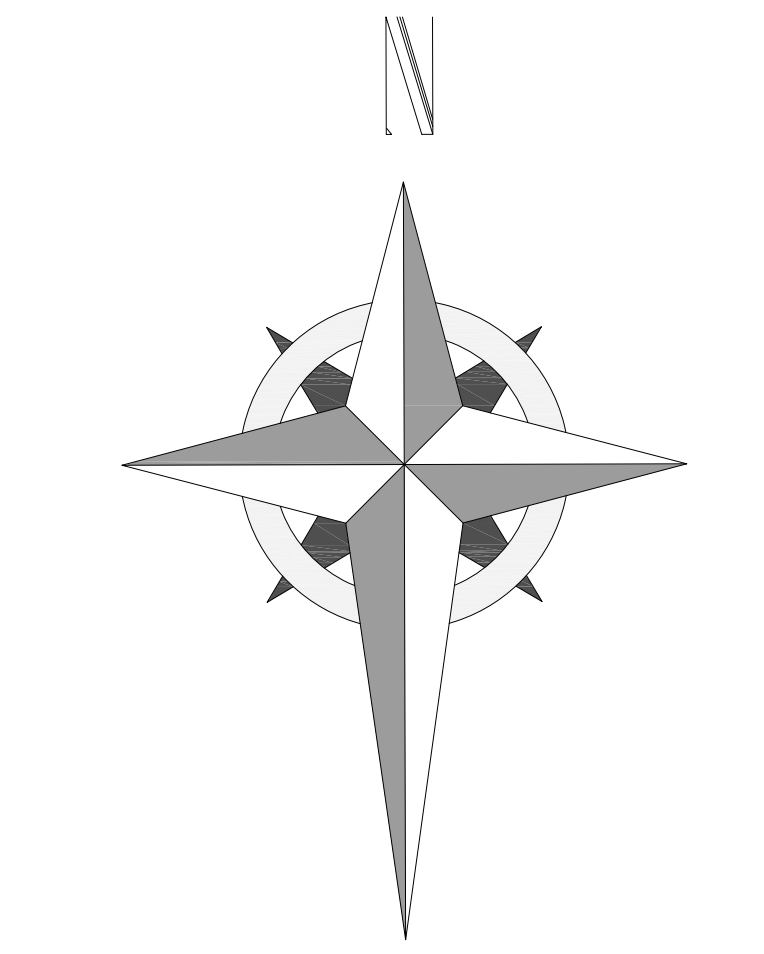

Project: **East Claydon Greener Grid Park**

Client: **Statkraft**
Statkraft UK Ltd
100 Fleet Street, 22nd Floor
London, EC2A 4EJ
Tel: +44 (0) 20 7548 1000

Drawn by: **CADmando**
2D, 3D CAD & BIM SERVICES
CADmando Design & Drafting Solutions Ltd
Unit 22, The Courtyard, Seven Oaks, Forebushy Business Park, GL20 8GZ
Tel: +44 (0) 1454 820019
Mod: +44 (0) 1454 820019

Status: **PLANNING**

Drawing Title: **East Claydon Proposed Layout Plan (Operational)**

Drawn: OB	Checked: JM	First Issued: 03.01.2025
Project Code: STA008- PL-03B	Drawing Number:	
Sheet Size: A0	Scale: 1:750	Revision: 09

