


Attenuation fence 1 - 4m high

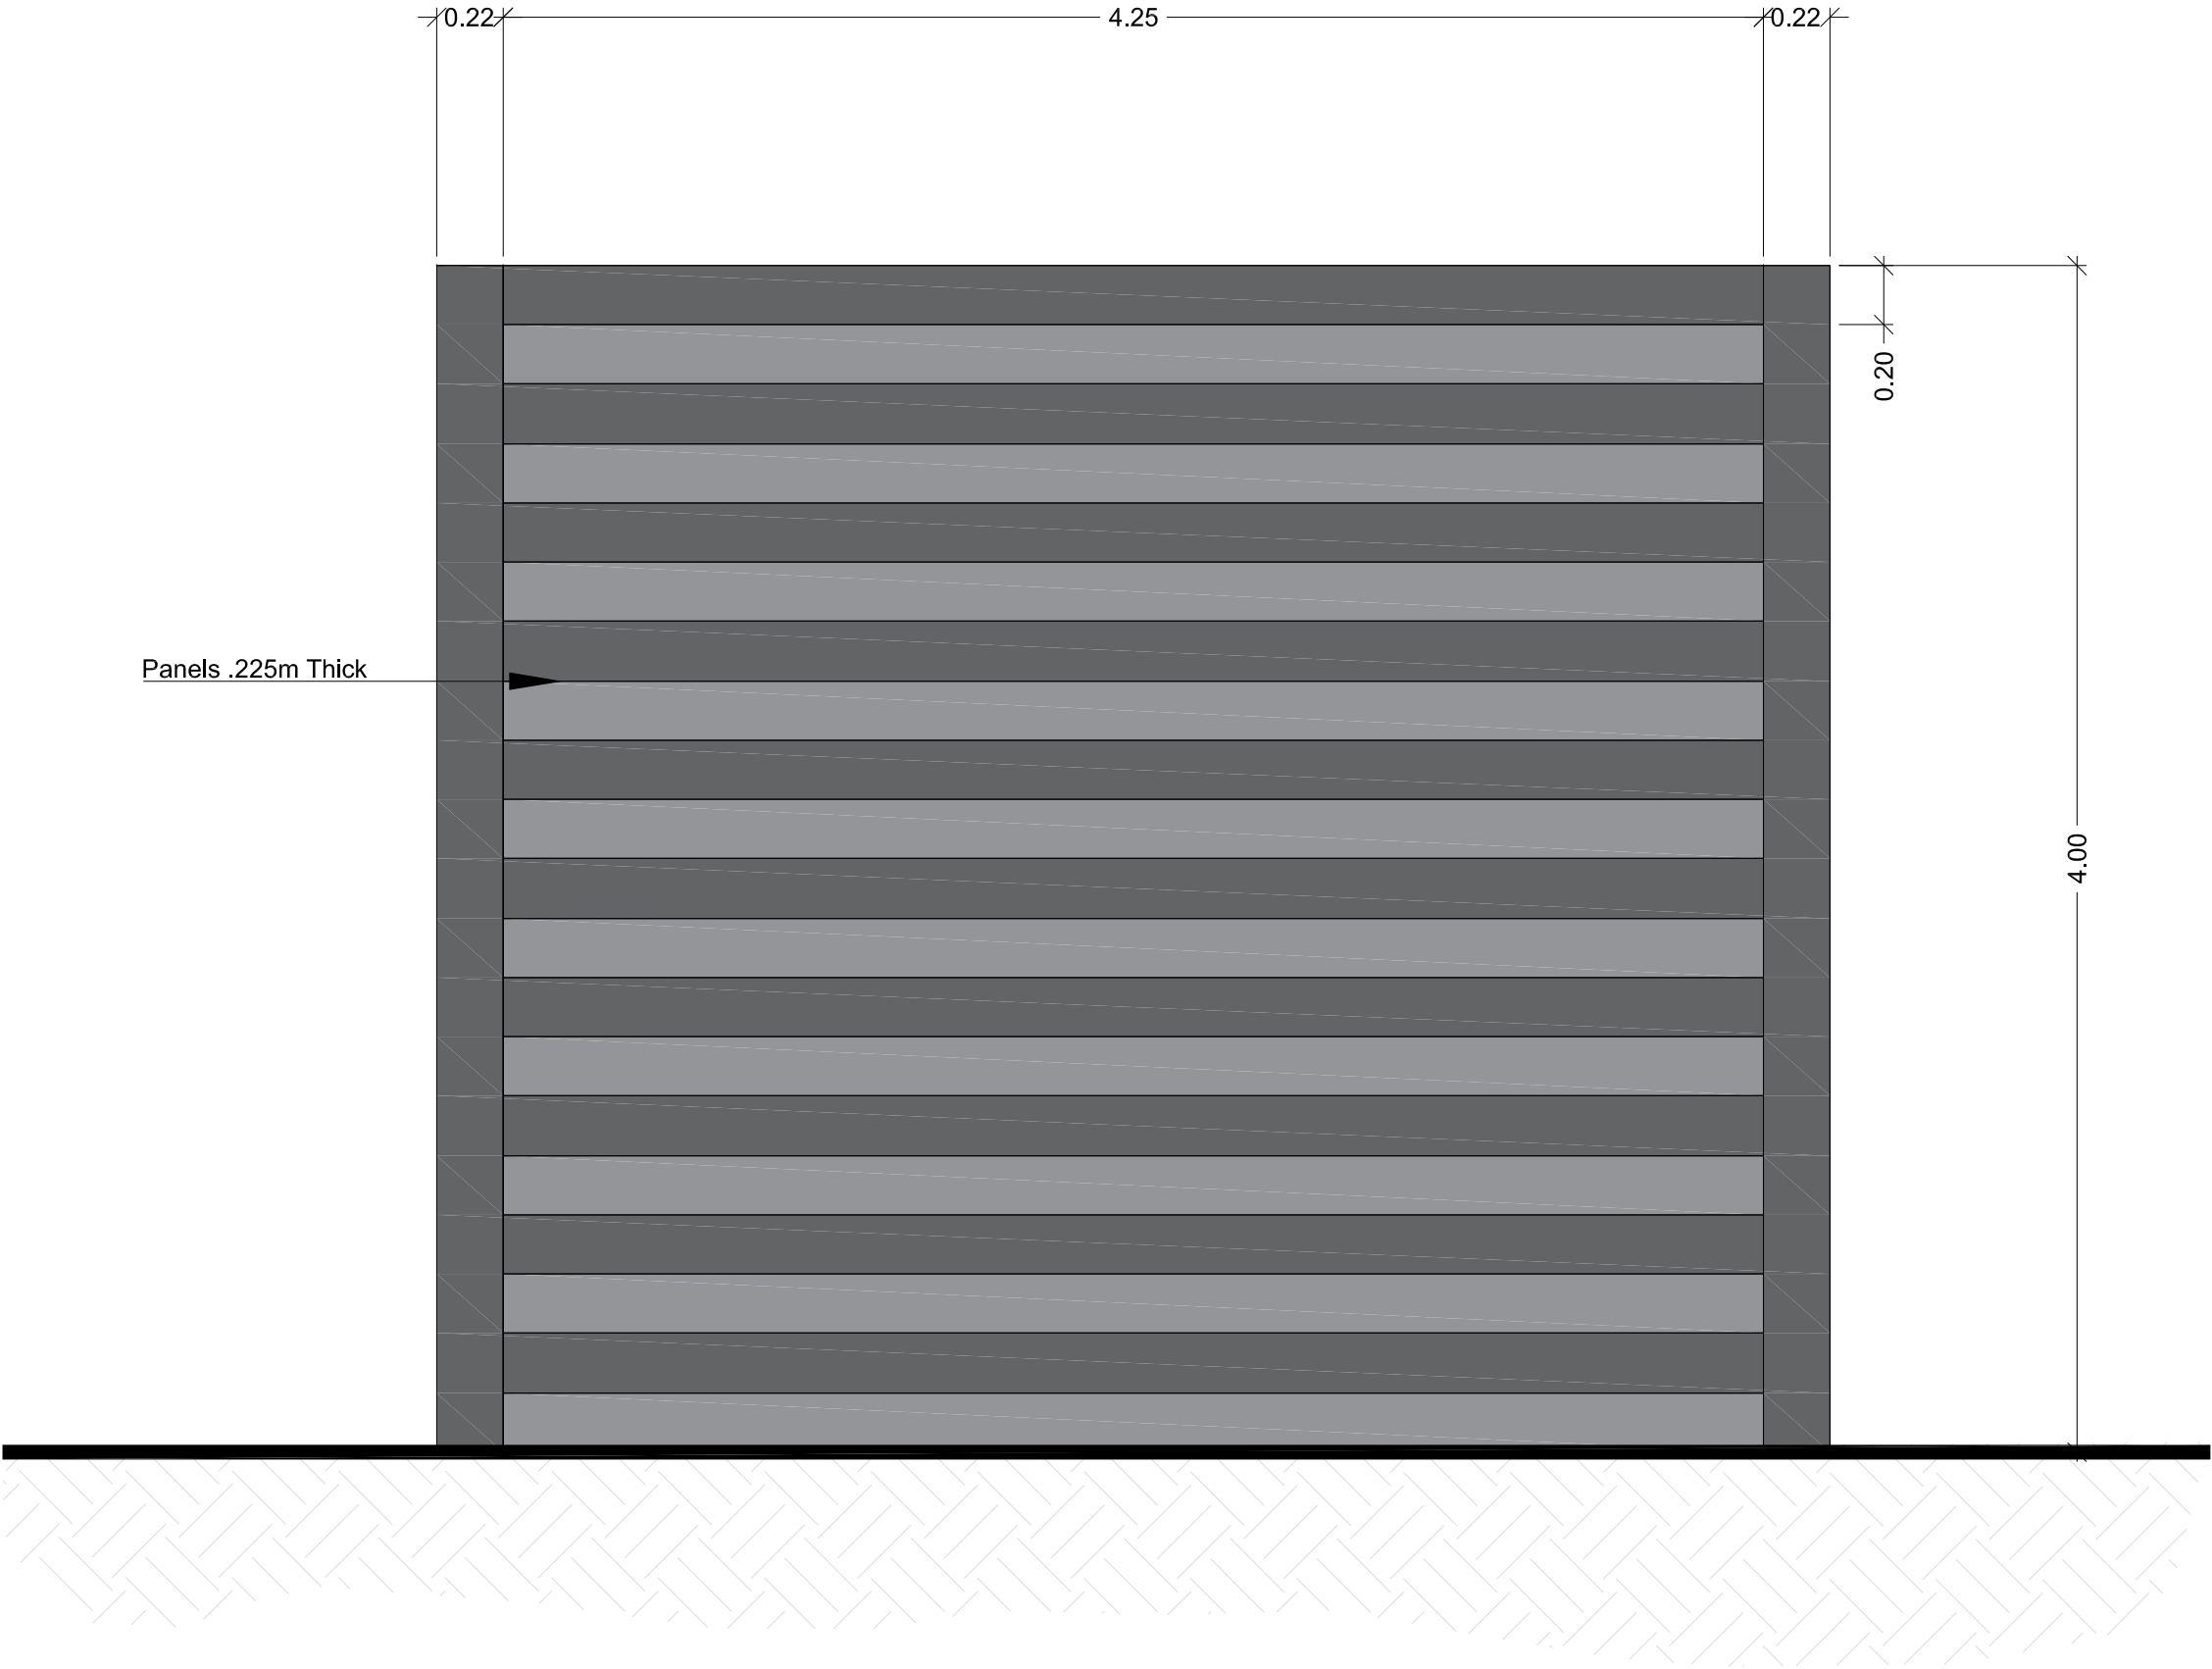

This drawing is the copyright of STATKRAFT UK Limited and must not be reproduced in whole or in part or used in any manner without their written permission.  
All dimensions are to be confirmed on site prior to commencement of work. Scale for planning purposes only.

Revisions:

Revision	Date	Revision Notes	Drawn	Inspected
01	31.10.24	First Issue	OB	JM
02	17.04.25	Text Change in Titleblock	JC	AR

LEGEND:

Project:

East Claydon BESS Site

Consultant:



Statkraft UK Ltd,  
10th Floor, 22 Bishopsgate  
London, EC2N 4BG  
Tel: +44 (0) 20 7549 1000

Drawn by:



CADmando Design & Draughting Solutions Ltd  
Unit B2, The Courtyard, Severn Drive, Tewkesbury Business  
Park, GL20 8GD  
Tel: +44 (0) 1684 850019  
Mobi: +44 (0) 7814436910

Status:

PLANNING

Drawing Title:  
**Standard Details:  
Noise Attenuation Fence**

Drawn: OB	Checked: JM	First Issued: 31.10.2024
--------------	----------------	-----------------------------

Project Code: **STA008-** Drawing Number: **SD-09**

Sheet Size: <b>A3</b>	Scale: <b>1:25</b>	Revision: <b>02</b>
--------------------------	-----------------------	------------------------

