
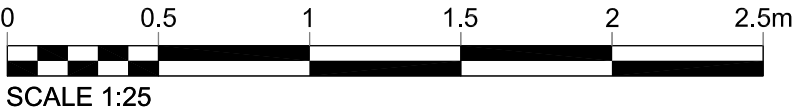


Revisions:

Revision	Date	Revision Notes	Drawn	Inspected
01	21.10.24	First Issue	OB	JM
02	17.04.25	Text Change in Titleblock	JC	AR

LEGEND:

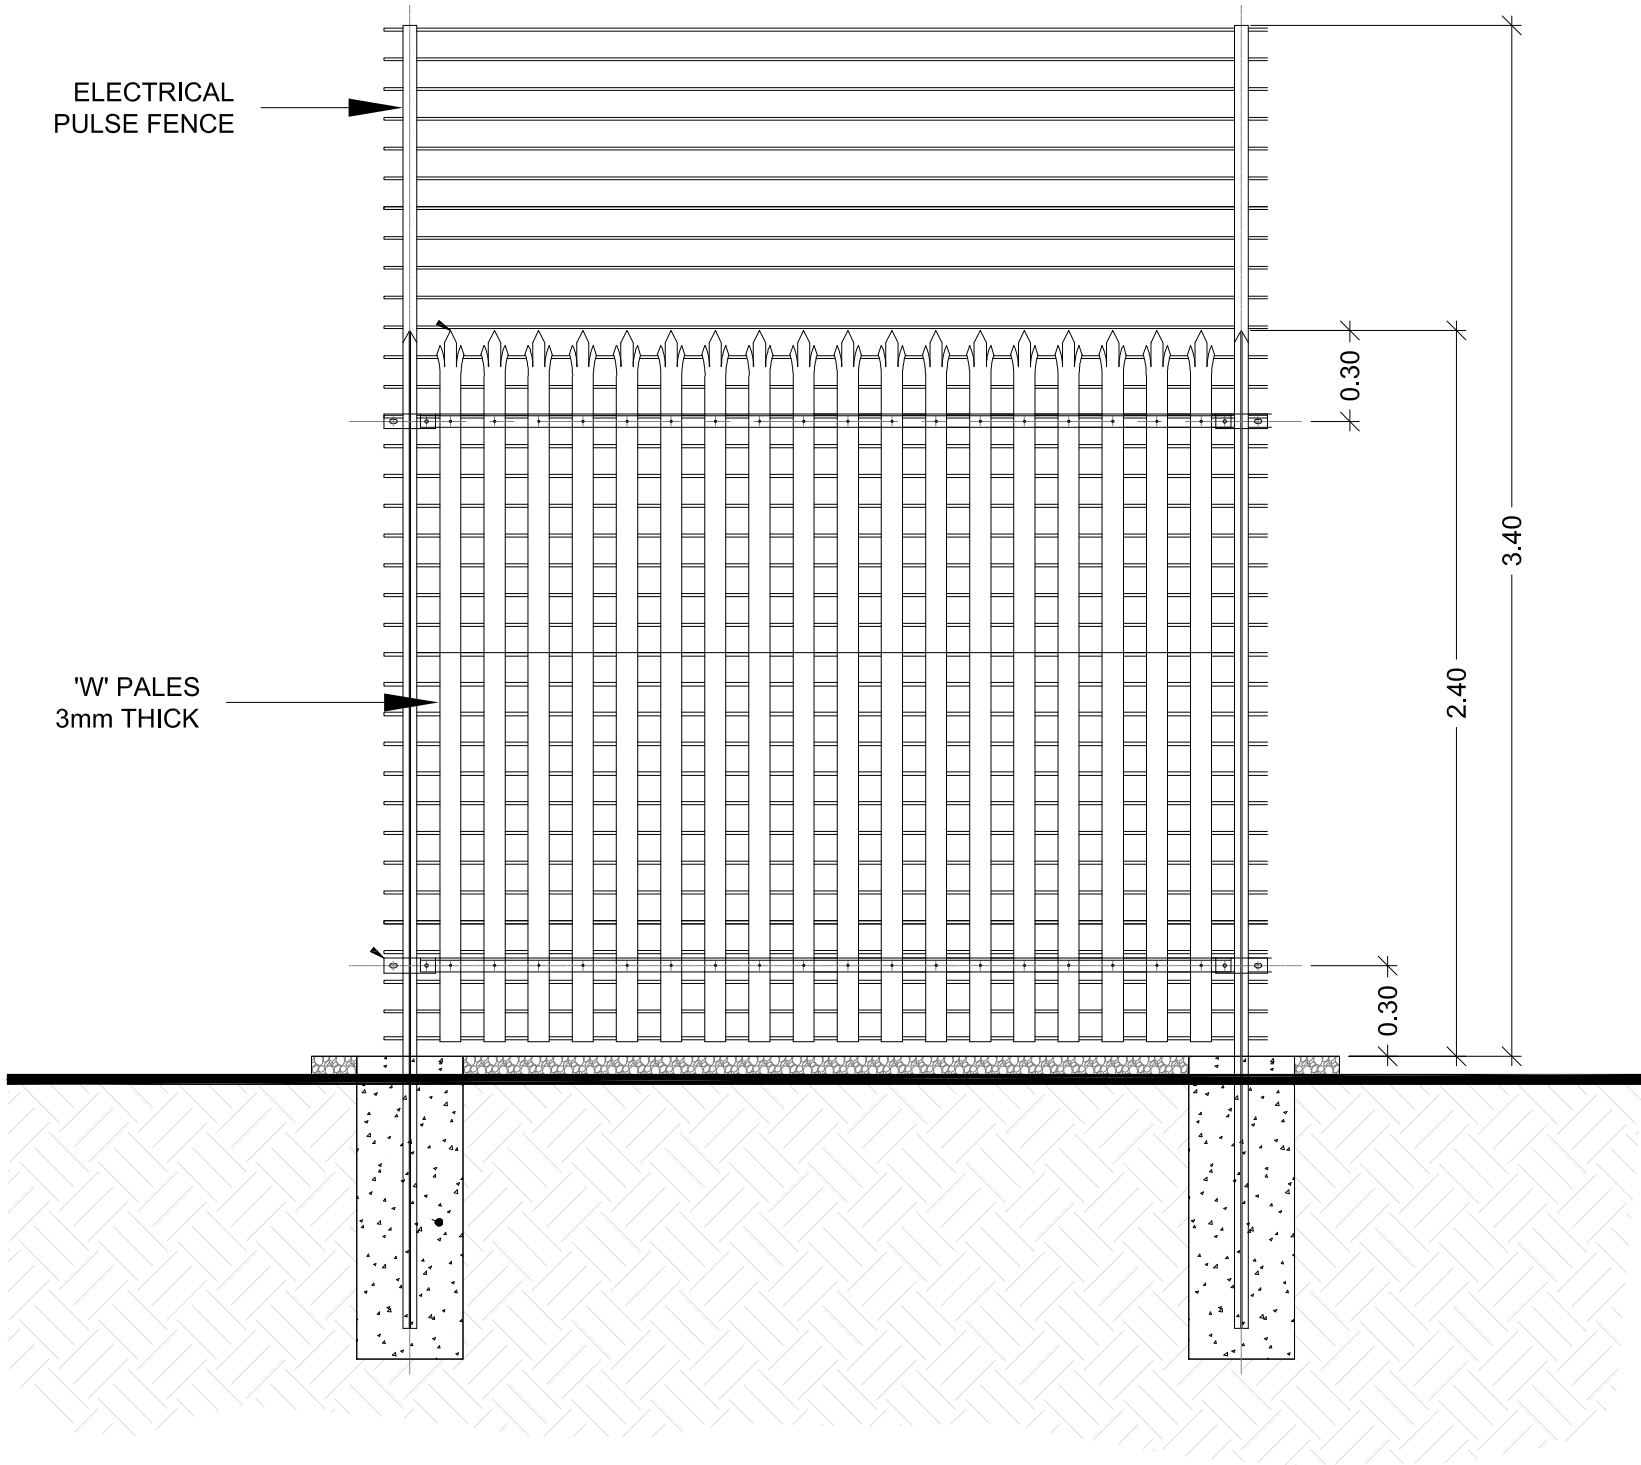

Project:

East Claydon BESS Site

Consultant:



Statkraft UK Ltd,
19th Floor, 22 Bishopsgate
London, EC2N 4BG
Tel: +44 (0) 20 7540 1000

Drawn by:



CADmando Design & Draughting Solutions Ltd
Unit B2, The Courtyard, Severn Drive, Tewkesbury Business
Park, GL20 8GD

Tel: +44 (0) 1684 850019
Mob: +44 (0) 7814430910

Status:

PLANNING

Drawn: OB
Checked: JM
First Issued: 31.10.2024

Project Code: **STA008-**
Drawing Number: **SD-10**

Sheet Size: **A3**
Scale: **1:25**
Revision: **02**