


This drawing is the copyright of STATKRAFT UK Limited and must not be reproduced in whole or in part or used in any manner without their written permission.

All dimensions are to be confirmed on site prior to commencement of work. Scale for planning purposes only.

Revisions:

[illegible]

LEGEND:

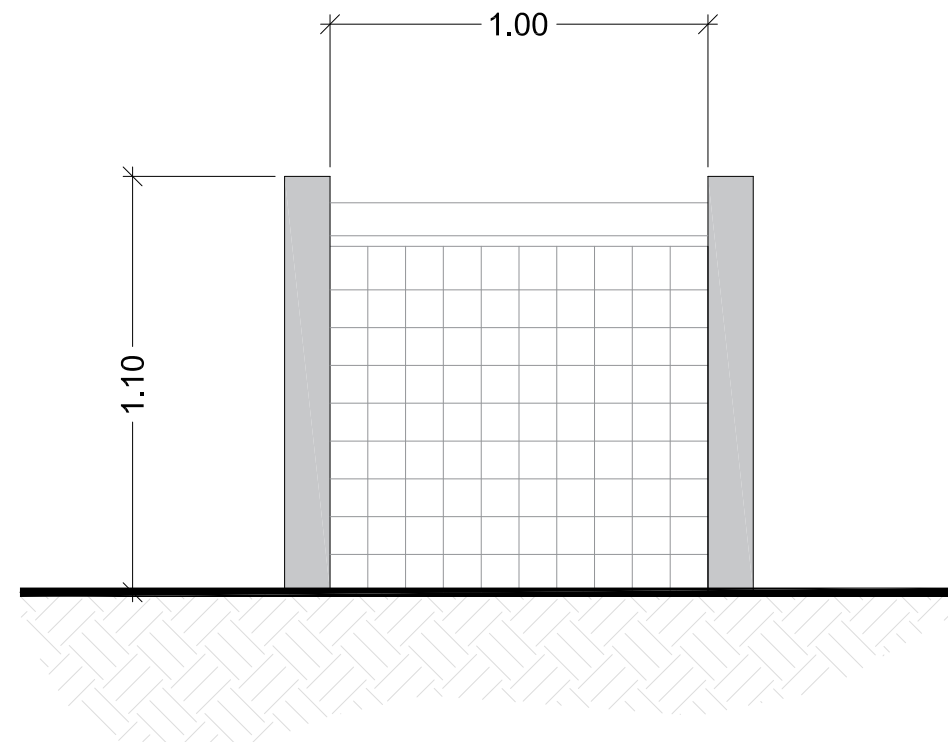

Project:

East Claydon BESS Site

Consultant:



Statkraft UK Ltd.
19th Floor, 22 Bishopsgate
London, EC2N 4BQ
Tel: +44 (0) 20 7549 1000

Drawn by:



CADmundo Design & Draughting Solutions Ltd
Unit B2, The Courtyard, Severn Drive, Tewkesbury Business
Park, GL20 8GD
Tel: +44 (0) 1684 850019
Mob: +44 (0) 7814436910

Status:

PLANNING

Drawing Title:

Standard Details:
Livestock Fence

Drawn: OB	Checked: JM	First Issued: 31.10.2024
--------------	----------------	-----------------------------

Project Code:	Drawing Number:
STA008-	SD-11

Sheet Size: A3	Scale: 1:20	Revision: 02
--------------------------	-----------------------	------------------------

