
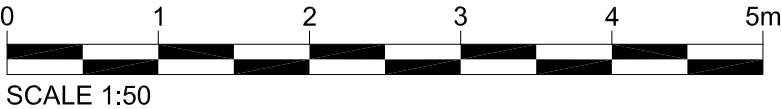


Revisions:				
Revision	Date	Revision Notes	Drawn	Inspected
01	31.10.24	First Issue	OB	JM
02	17.04.25	Text Change in Titleblock	OB	AR

LEGEND:

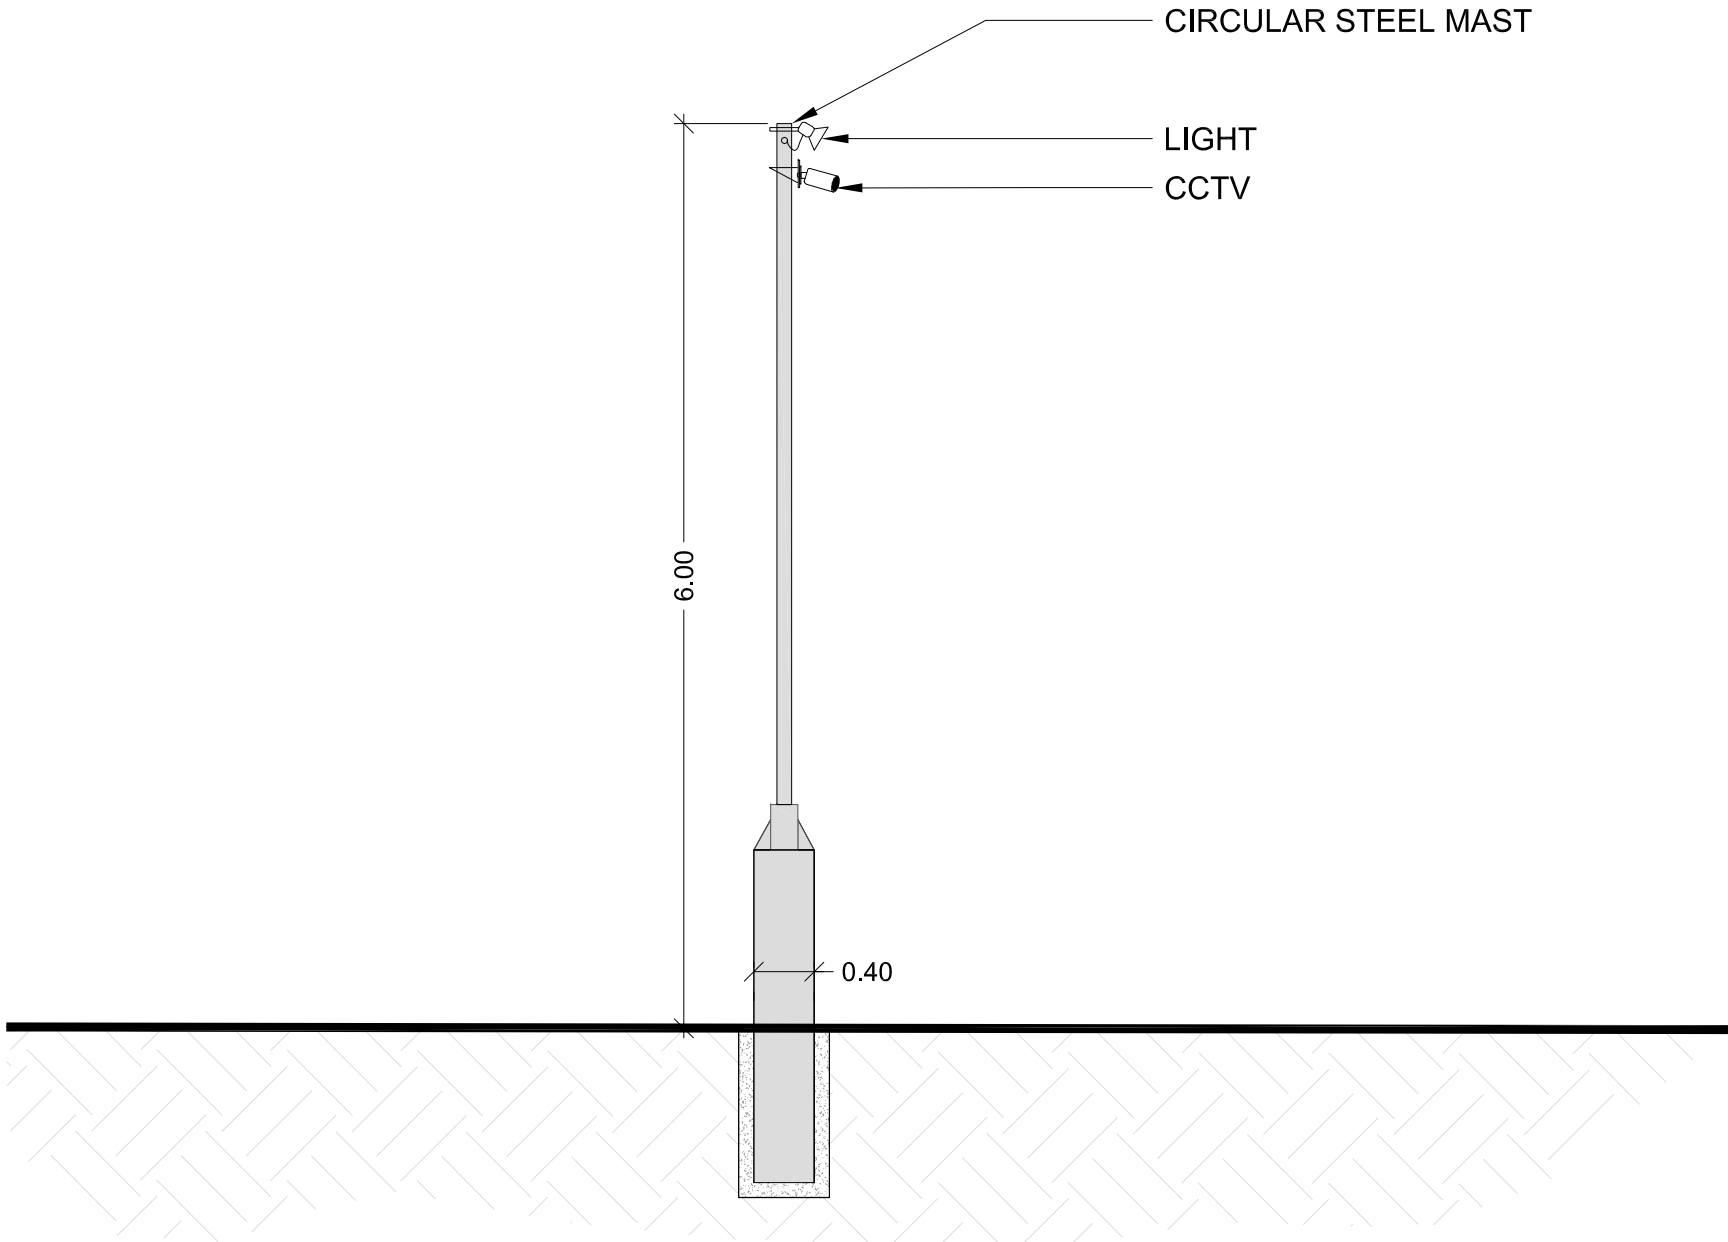

Project:  
**East Claydon BESS Site**

Consultant:

**Statkraft**

Statkraft UK Ltd,  
19th Floor, 22 Bishopsgate  
London, EC2N 4BG  
Tel: +44 (0) 20 7549 1000

Drawn by:

**CADmando**  
2D , 3D CAD & BIM SERVICES

CADmando Design & Draughting Solutions Ltd  
Unit B2, The Courtyard, Severn Drive, Tewkesbury Business  
Park, GL20 9SD  
Tel: +44 (0) 1684 859919  
Mob: +44 (0) 7814436910

Status:  
**PLANNING**

Drawing Title:  
**Standard Details:  
Light Column & CCTV**

Drawn: OB	Checked: JM	First Issued: 31.10.2024
--------------	----------------	-----------------------------

Project Code: **STA008-** Drawing Number: **SD-12**

Sheet Size: <b>A3</b>	Scale: <b>1:50</b>	Revision: <b>02</b>
--------------------------	-----------------------	------------------------