



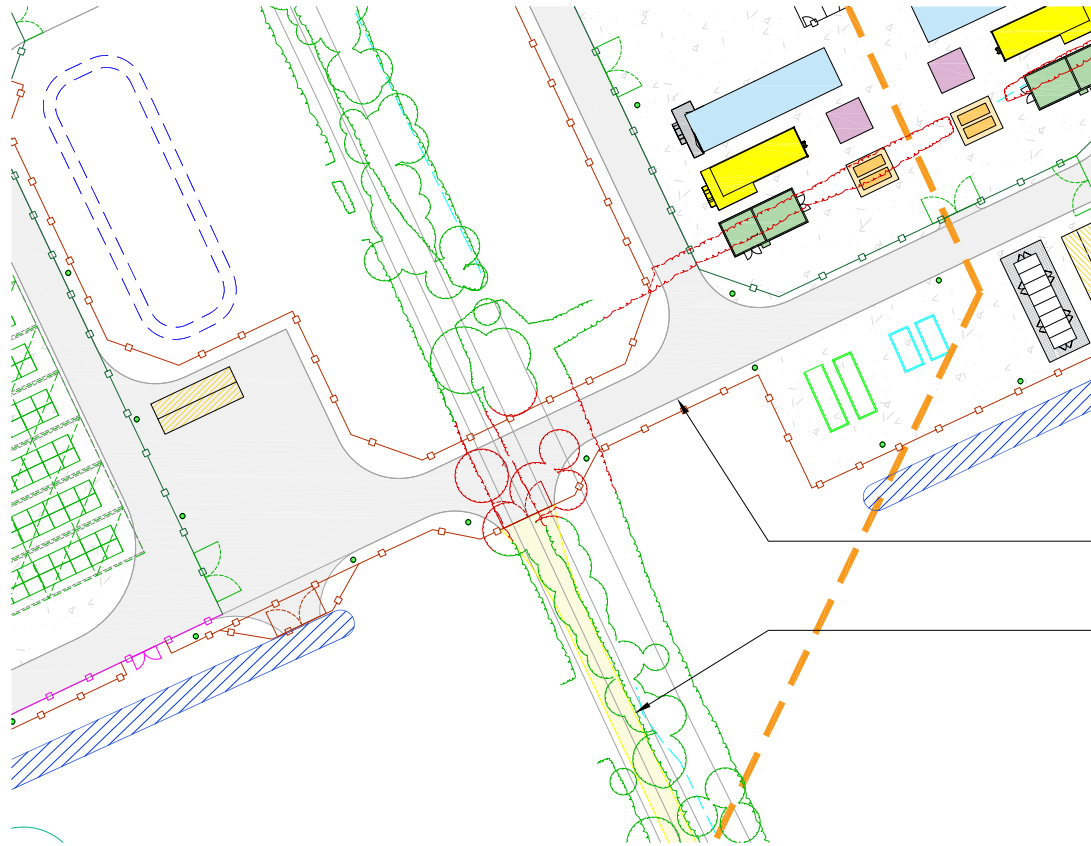


Indicative Location Plan


NTS

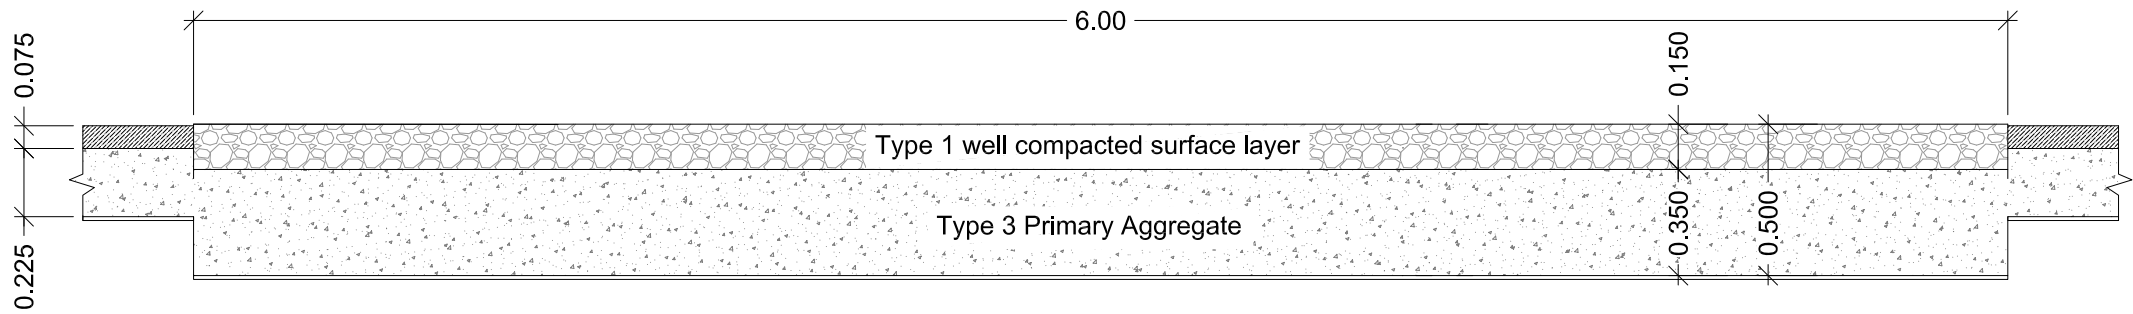

Access Road

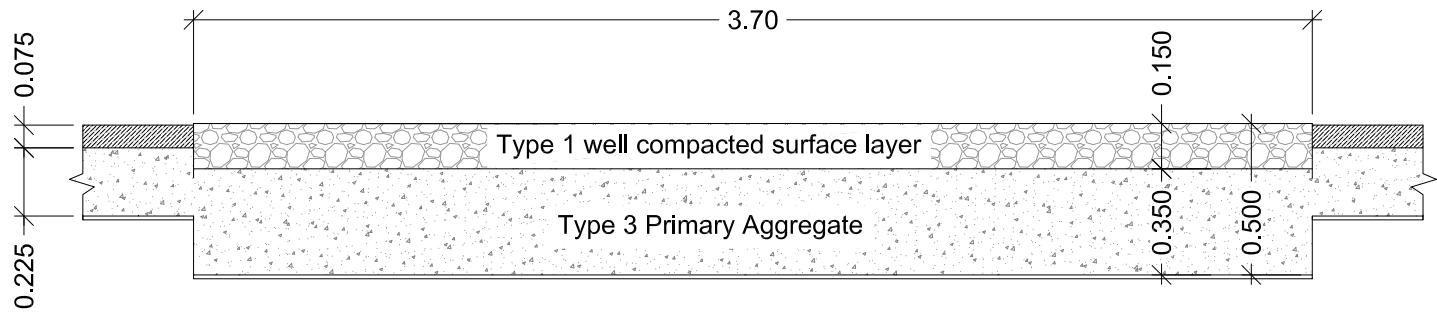

Main Access Road

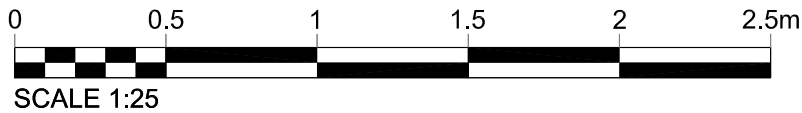

This drawing is the copyright of STATKRAFT UK Limited and must not be reproduced in whole or in part or used in any manner without their written permission.
All dimensions are to be confirmed on site prior to commencement of work. Scale for planning purposes only.

Revisions:

Revision	Date	Revision Notes	Drawn	Inspected
01	31.10.24	First Issue	OB	JM
02	19.12.24	Change from 6P3 to T3	OB	JM
03	17.04.25	Text Change in Titleblock	JC	AR
04	22.04.25	External Track Added	OB	AR
05	25.04.25	Reference Added	RL	AR

LEGEND:

Project:

East Claydon BESS Site

Consultant:



Statkraft UK Ltd.
19th Floor, 22 Bishopsgate
London, EC2N 4BG
Tel: +44 (0) 20 7549 1000

Drawn by:



CADmando Design & Draughting Solutions Ltd
Unit B2, The Courtyard, Severn Drive, Tewkesbury Business
Park, GL20 9SD
Tel: +44 (0) 1684 850919
Mob: +44 (0) 7814436910

Status:

PLANNING

Drawing Title:

Standard Details:
Indicative Access Track(s)

Drawn: OB	Checked: JM	First Issued: 31.10.2024
Project Code: STA008-		Drawing Number: SD-20
Sheet Size: A3	Scale: A:N	Revision: 05