


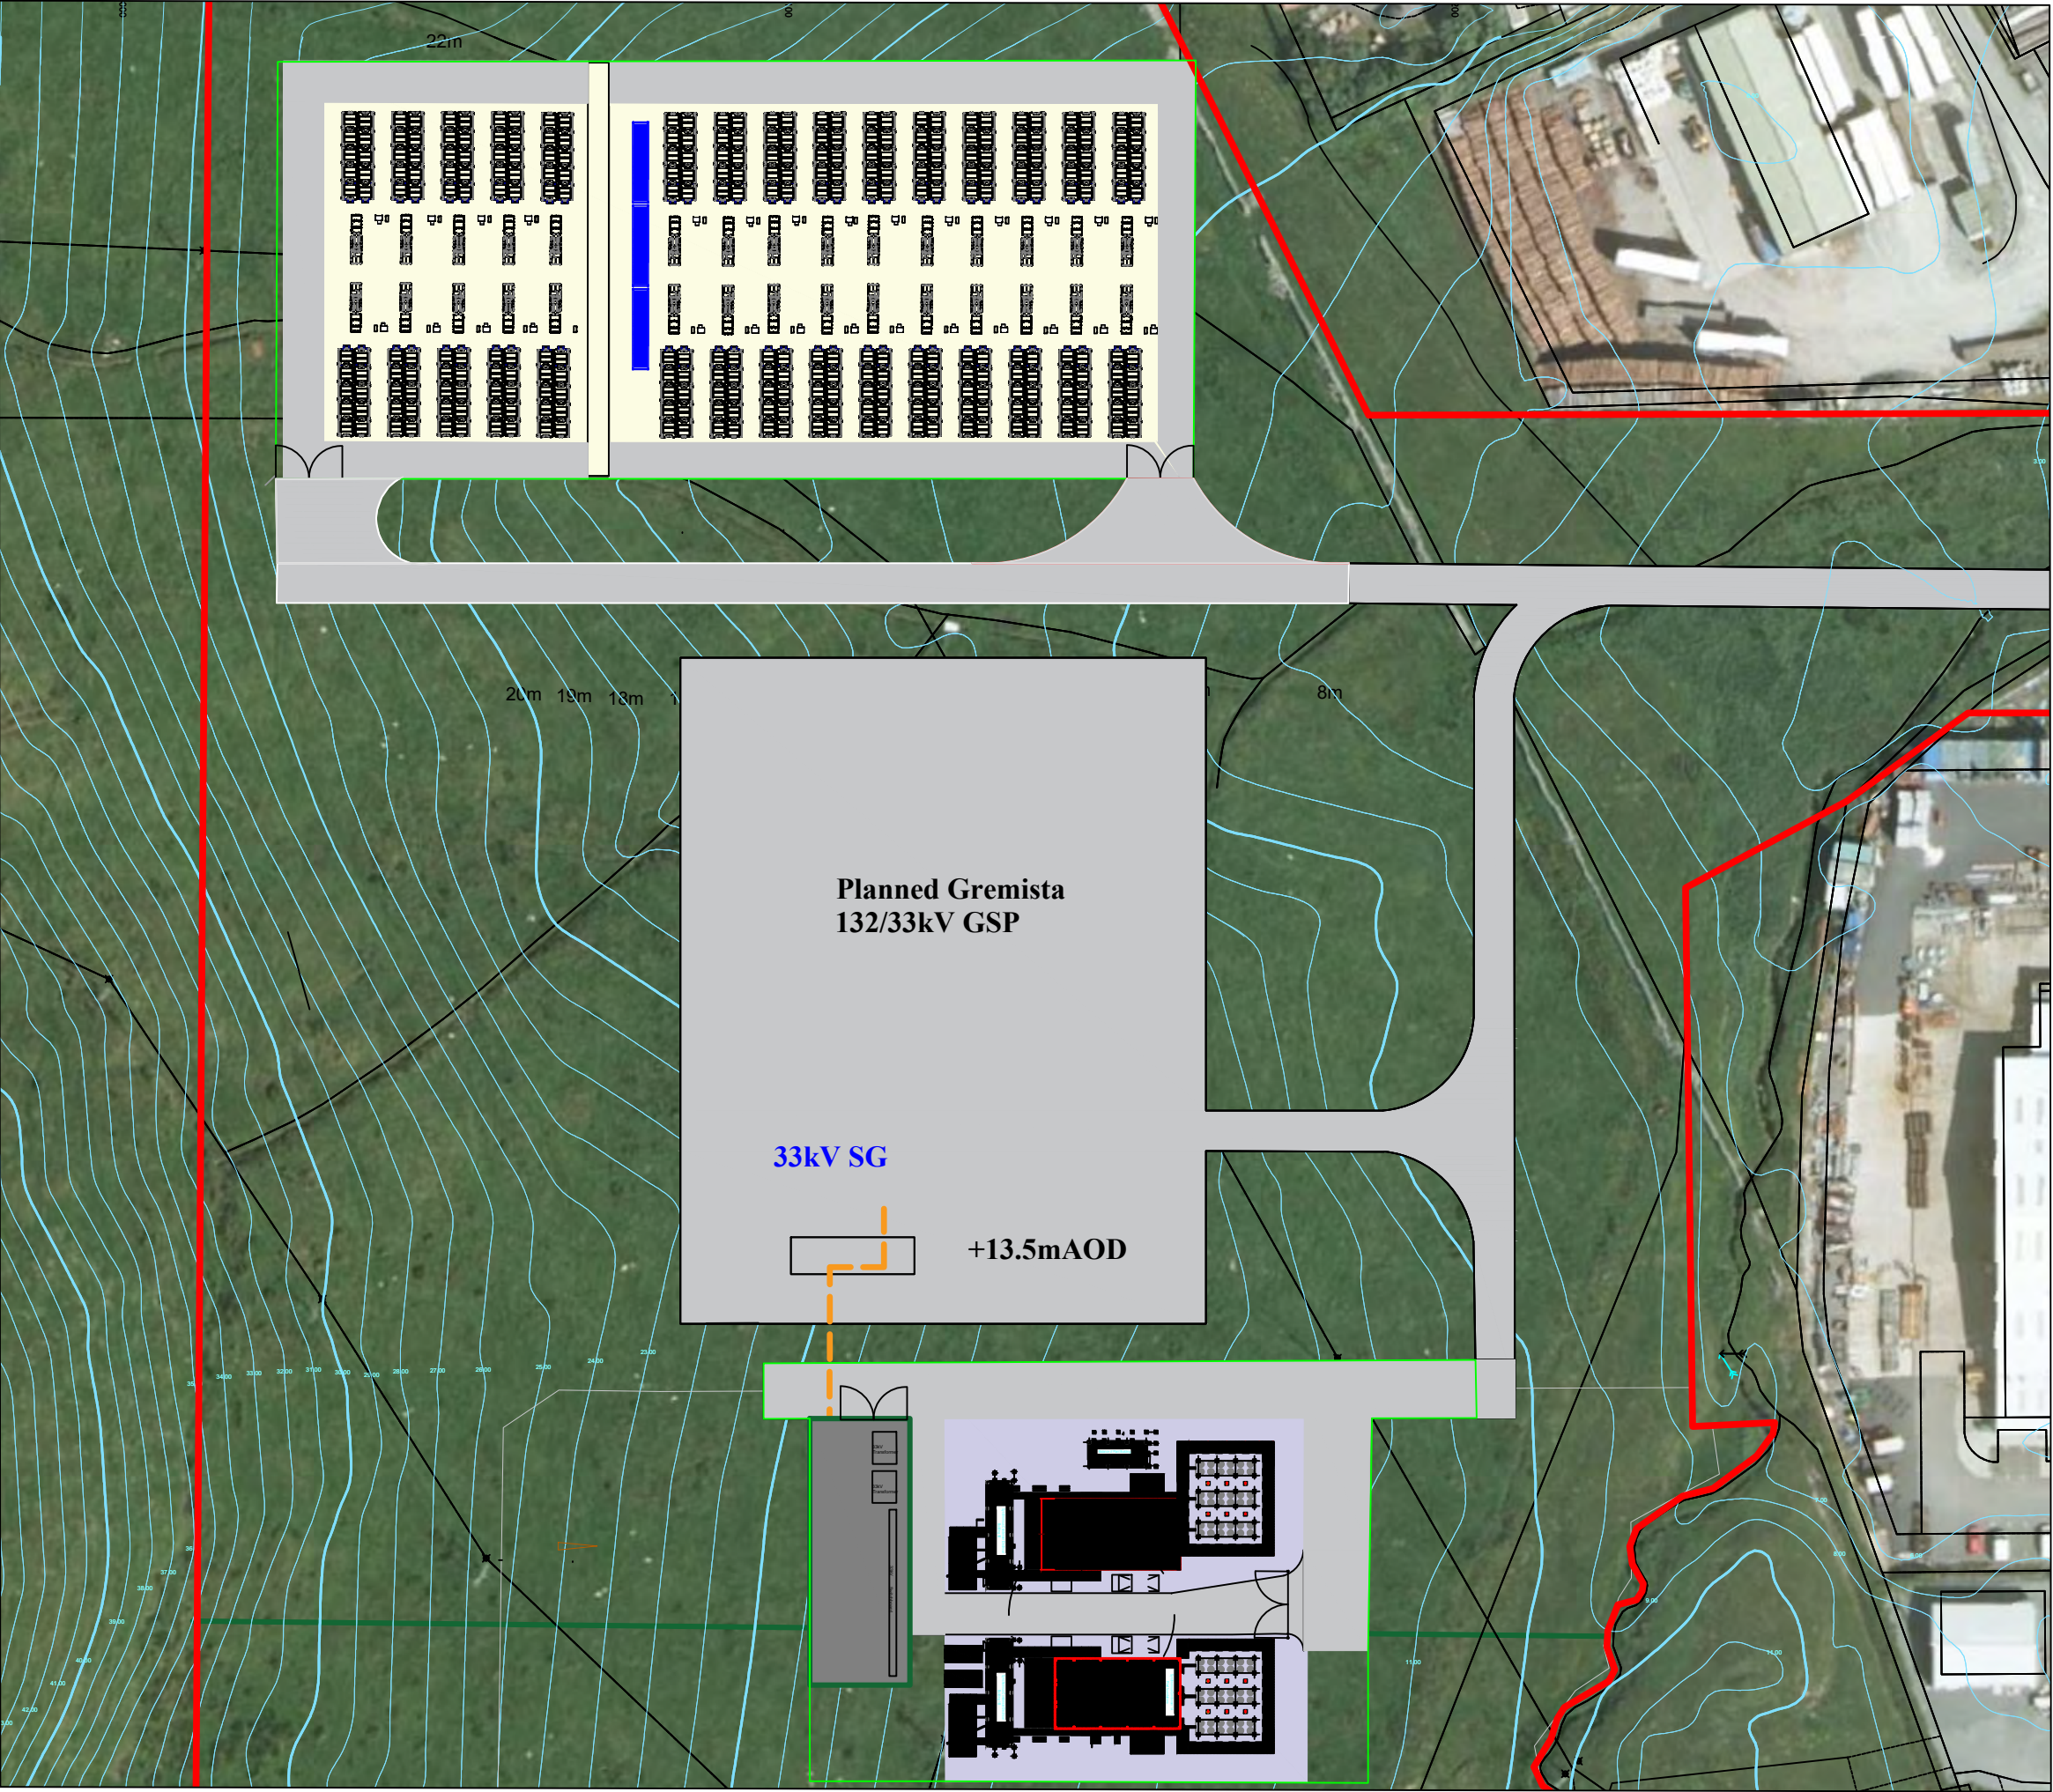

KEY:

- SITE BOUNDARY
- FENCE (3.4m HIGH)
- 33KV SWITCHGEAR BUILDING (15 X 40 X 5)
- ROTATING STABILISER MACHINE
- SITE ACCESS
- CABLING

Battery Facility Key

- Aux Distribution panel (1 x 0.5 x 2)
- Telco Rack (2 x 2 x 3.75)
- Inverter skid (9 x 3.1 x 3.7)
- Battery Container (14 x 4.5 x 2.8)
- Control Room (12.2 x 2.5 x 2.6)

PROJECT:
Lerwick Greener
Grid Park



DRAWING NAME:
Proposed Site Layout Plan Rev A

DATE: 17/08/2022 **SCALE:** 1:1000 at A3

