


This drawing is the copyright of STATKRAFT UK Limited and must not be reproduced in whole or in part or used in any manner without their written permission.  
 Scaled dimensions must not be taken from this drawing. All dimensions are to be confirmed on site prior to commencement of work.

Revisions:

Revision	Date	Revision Notes	Drawn	Inspected
01	27.03.23	First Issue	GF	JM
02	26.07.23	Revised	MC	JM

LEGEND:

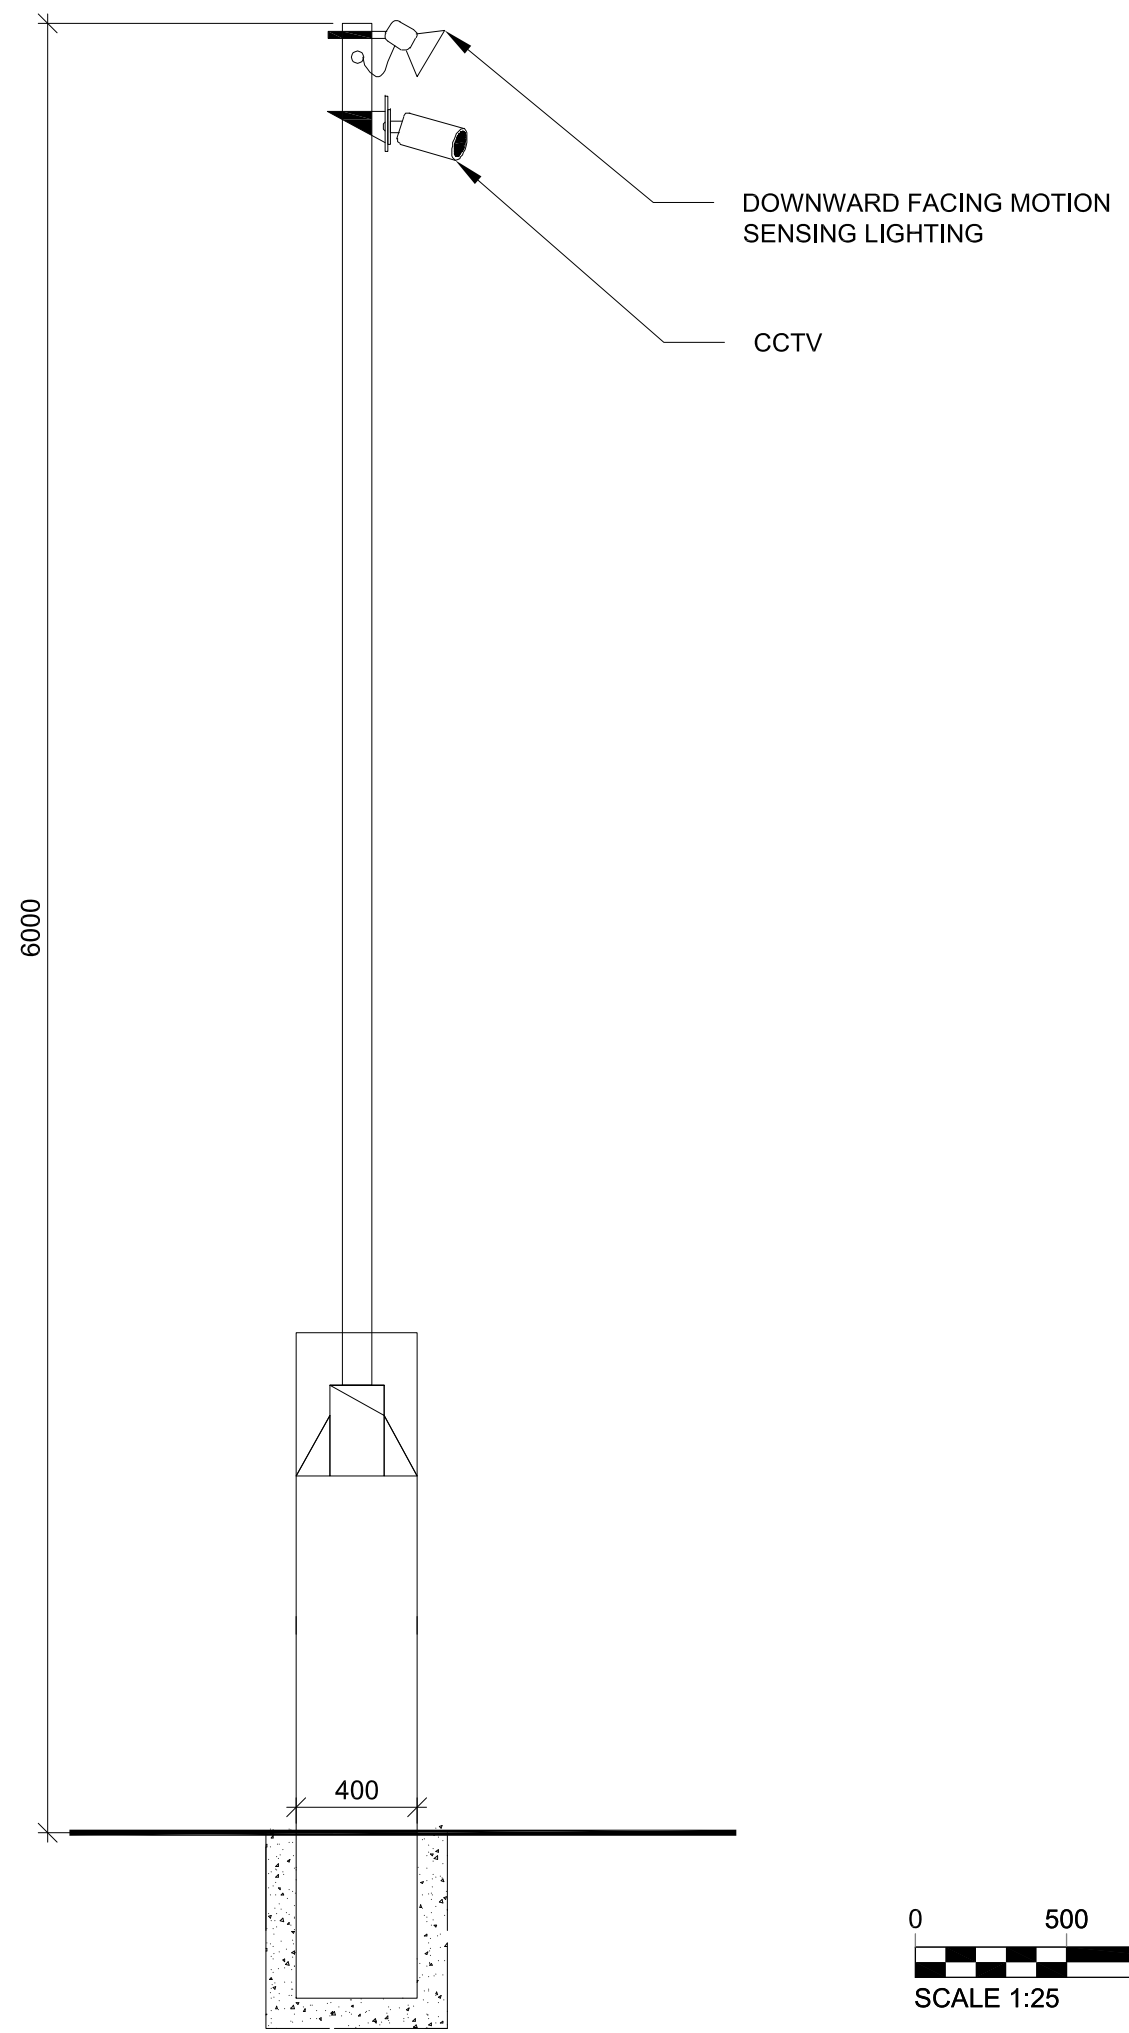

Project:

**Necton Greener Grid Park**

Consultant:



Statkraft UK Ltd.  
 15th Floor, 22 Bishopsgate  
 London, EC2N 4BG  
 Tel: +44 (0) 20 7549 1000

Drawn by:



CADmando Design & Draughting Solutions Ltd  
 The Long Barn, The Courtyard, Seven Drive, Tewkesbury  
 Business Park, GL20 8SD  
 Tel: +44 (0) 1684 858910  
 Mob: +44 (0) 7814436910

Status:

**PLANNING**

Drawing Title:

**Standard Details:  
 CCTV Light Post**

Drawn: GF	Checked: JM	First Issued: 27.03.2023
--------------	----------------	-----------------------------

Project Code: **STA002-** Drawing Number: **SD-13**

Sheet Size: <b>A3</b>	Scale: <b>1:25</b>	Revision: <b>02</b>
--------------------------	-----------------------	------------------------

