


Revisions:

Revision	Date	Revision Notes	Drawn	Inspected
01	27.03.23	First Issue	GF	JM
02	26.07.23	Revised	MC	JM

LEGEND:

'W' PALES 3mm THICK

ELECTRICAL PULSE FENCE

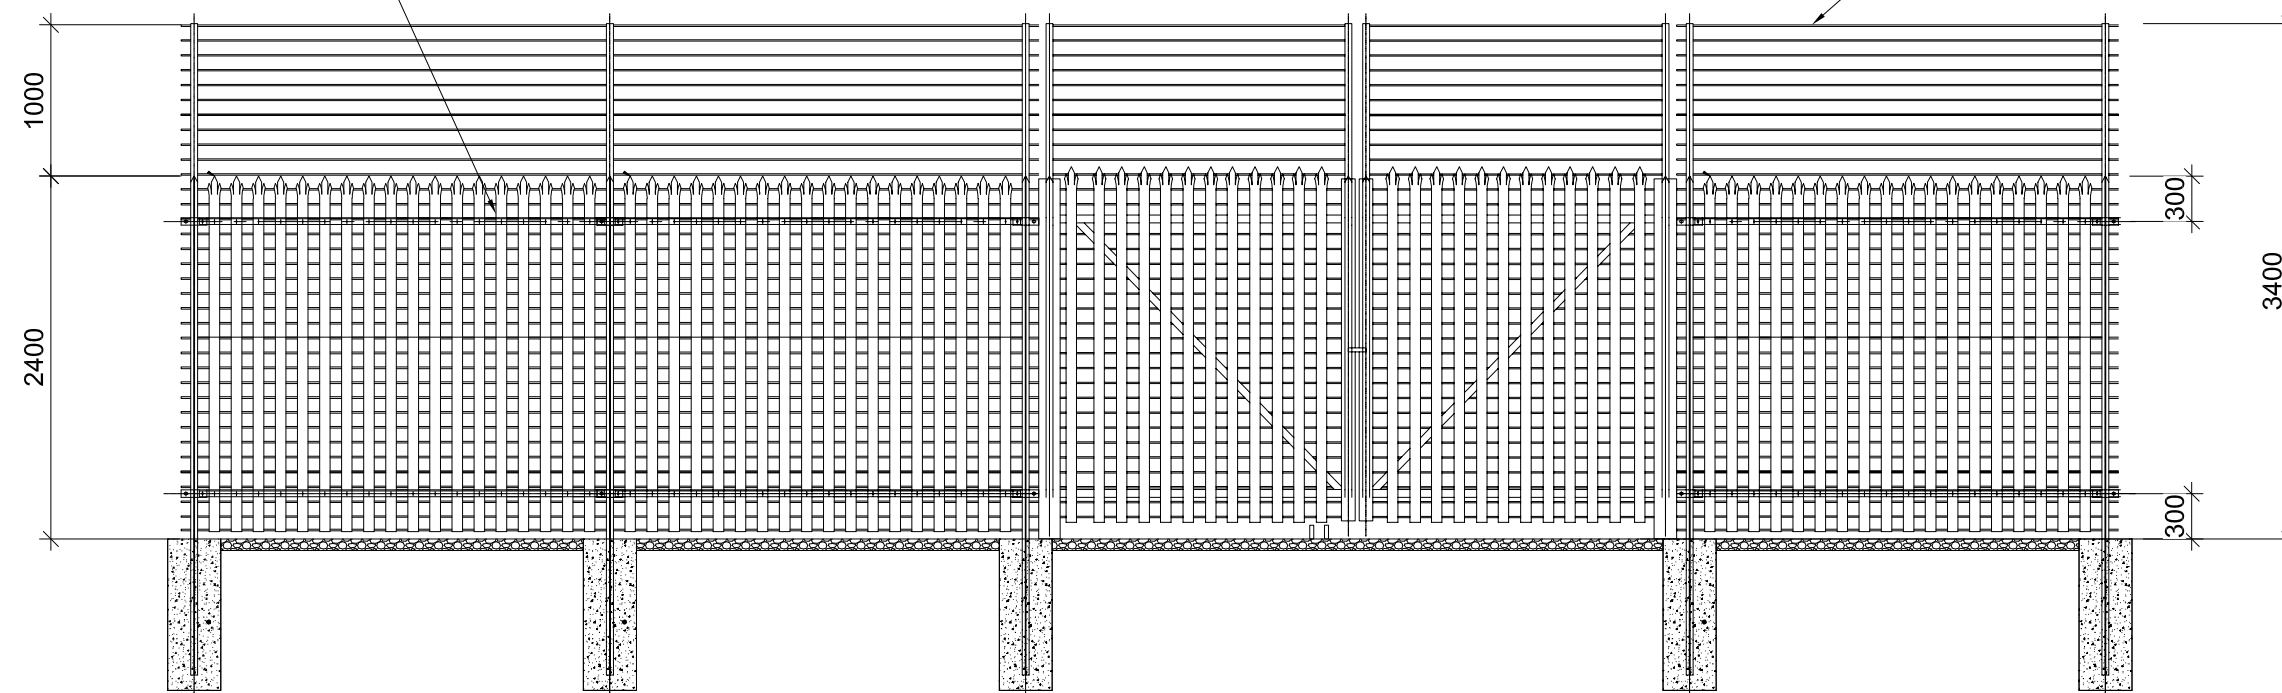

Project:  
**Necton Greener Grid Park**

Consultant:  
 **Statkraft**

Statkraft UK Ltd.  
 15th Floor, 22 Bishopsgate  
 London, EC2N 4BG  
 Tel: +44 (0) 20 7549 1000

Drawn by:  
 **CADmando**  
2D, 3D CAD & BIM SERVICES

CADmando Design & Draughting Solutions Ltd  
 The Long Barn, The Courtyard, Severn Drive, Tewkesbury  
 Business Park, GL20 8SD  
 Tel: +44 (0) 1684 858910  
 Mob: +44 (0) 7814436910

Status:  
**PLANNING**

Drawing Title:  
**Standard Details:  
 Palisade Fence and Security Gate**

Drawn: GF	Checked: JM	First Issued: 27.03.2023
--------------	----------------	-----------------------------

Project Code: **STA002-** Drawing Number: **SD-14**

Sheet Size: <b>A3</b>	Scale: <b>1:50</b>	Revision: <b>02</b>
--------------------------	-----------------------	------------------------

