


PLAN ELEVATION

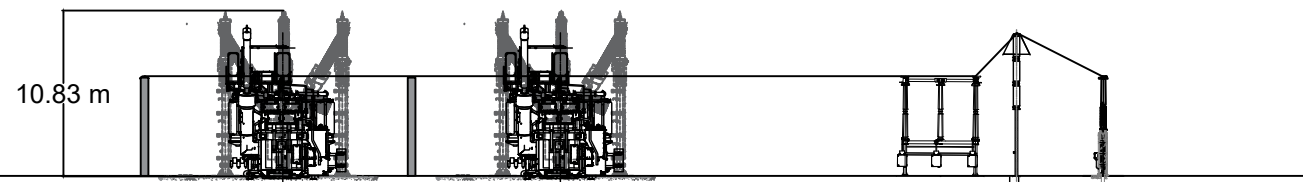

SIDE ELEVATION

SCALE 1 : 500



LEGEND

COLOUR: RAL 7033

NOTES:

- THIS DRAWING IS TO BE READ IN CONJUNCTION WITH ALL RELEVANT DRAWINGS AND SPECIFICATIONS ASSOCIATED WITH THIS PROJECT

Rev.	Date	Amendment Details	Drw'n	Chk'd	App'd
R0	18/06/24	FOR INFORMATION	KB	RL	RL

This drawing should not be relied on or used in circumstances other than those for which it was originally prepared and for which TNEI Services Ltd was commissioned. TNEI Services Ltd accepts no responsibility for this drawing to any party other than the person by whom it was commissioned. Any party which breaches the provisions of this disclaimer shall indemnify TNEI Services Ltd for all loss or damage arising therefrom.



Drawing Status: FOR INFORMATION

Project Title: NEILSTON GREENER GRID PARK

Drawing Title: HV YARD

Scale	Designed	Drawn	Checked	Approved
1:500	KB	KB	RL	RL
Original Size	Date	Date	Date	Date
A3	18/06/24	18/06/24	20/06/24	20/06/24
Drawing Number				Revision
15957-011				R0