




D  
PLAN VIEW

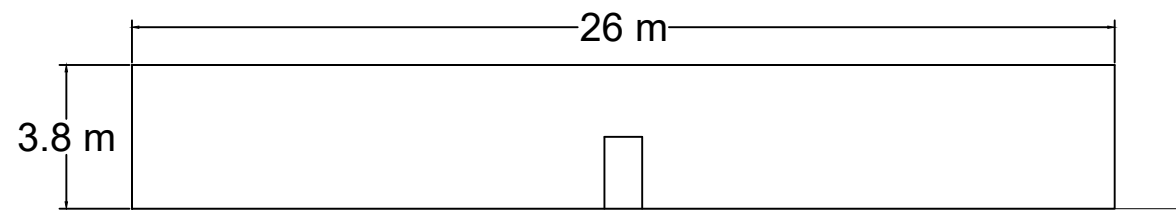


FRONT

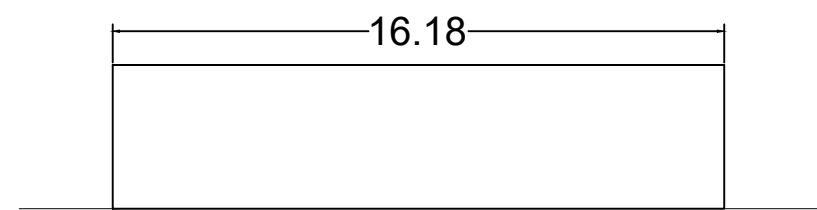

SIDE

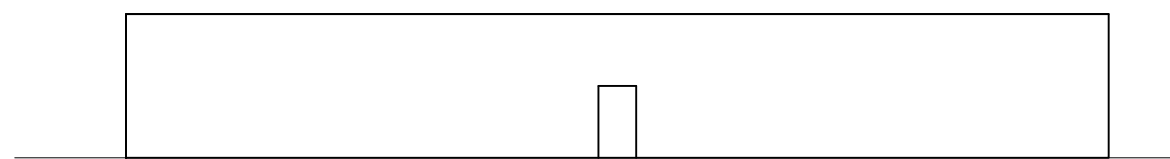

REAR

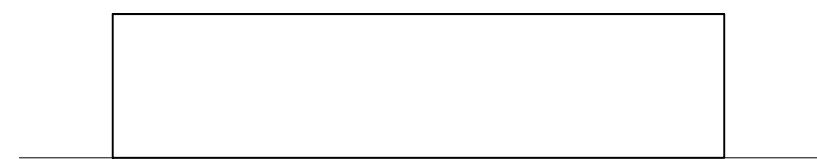

SIDE

SCALE 1 : 200



LEGEND

- COLOUR: RAL 6003 OLIVE GREEN
- 1 M WIDE DOORS

NOTES:

1. THIS DRAWING IS TO BE READ IN CONJUNCTION WITH ALL RELEVANT DRAWINGS AND SPECIFICATIONS ASSOCIATED WITH THIS PROJECT
2. THIS DRAWING IS INDICATIVE. THE INDICATIVE COLOUR FOR THE MV ROOMS IS: RAL 6003 (RGB 80, 83, 60)

R0	18/06/24	FOR INFORMATION	KB	RL	RL
Rev.	Date	Amendment Details	Drw'n	Chk'd	App'd

This drawing should not be relied on or used in circumstances other than those for which it was originally prepared and for which TNEI Services Ltd was commissioned. TNEI Services Ltd accepts no responsibility for this drawing to any party other than the person by whom it was commissioned. Any party which breaches the provisions of this disclaimer shall indemnify TNEI Services Ltd for all loss or damage arising therefrom.



Drawing Status: FOR INFORMATION

Project Title: NEILSTON GREENER GRID PARK SECTION 36 APPLICATION

Drawing Title: MV ROOM PARAMETERS PLAN

Scale	Designed	Drawn	Checked	Approved
1:200	KB	SH	RL	RL
Original Size	Date	Date	Date	Date
A3	18/06/24	18/06/24	20/06/24	20/06/24
Drawing Number	Revision			
15957-015	R0			