



NOTES & LEGEND:

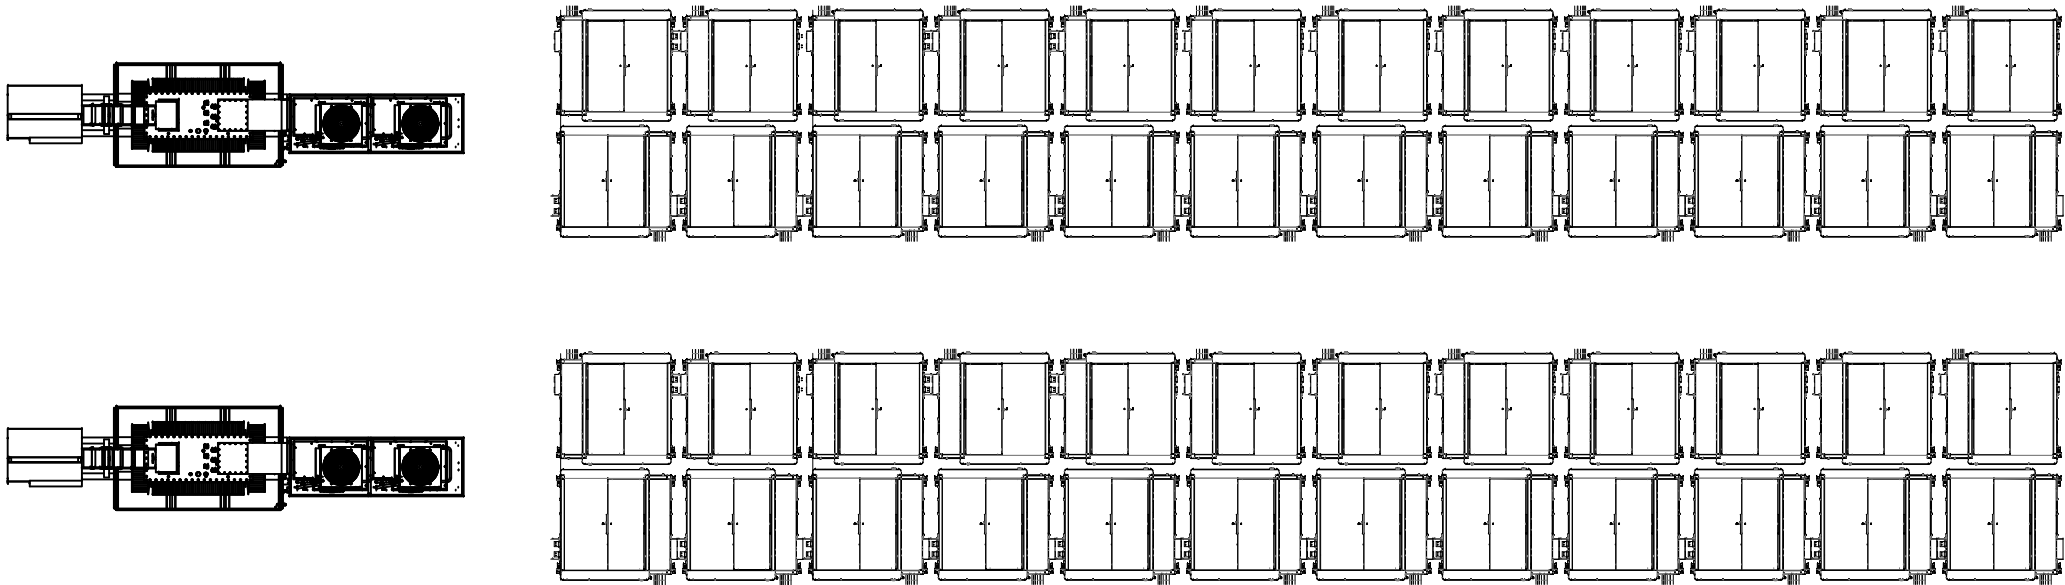

PLAN VIEW

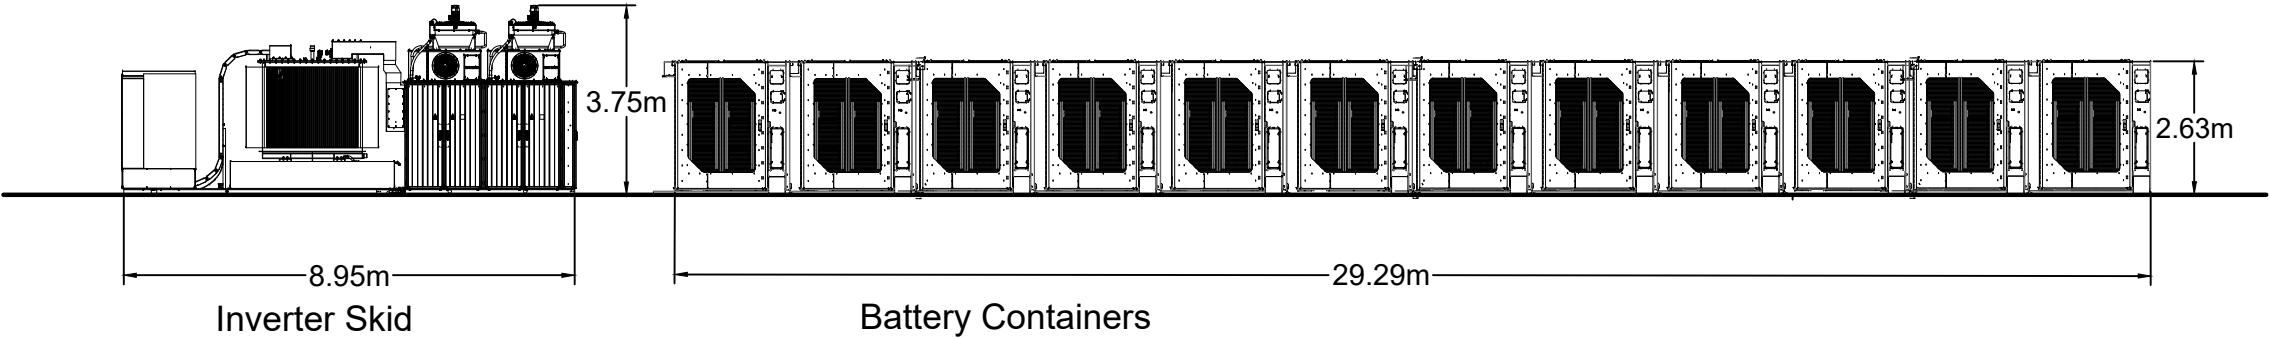

SIDE ELEVATION

**Batteries & Inverters**  
example plan & elevations

Project Name:  
Swansea BESS

Scale:  
1:150

Drawn by:  
RC

Check by:  
DM

Page size:  
A3

Revision no.  
00

Date:  
13/01/2025