


NOTES & LEGEND:

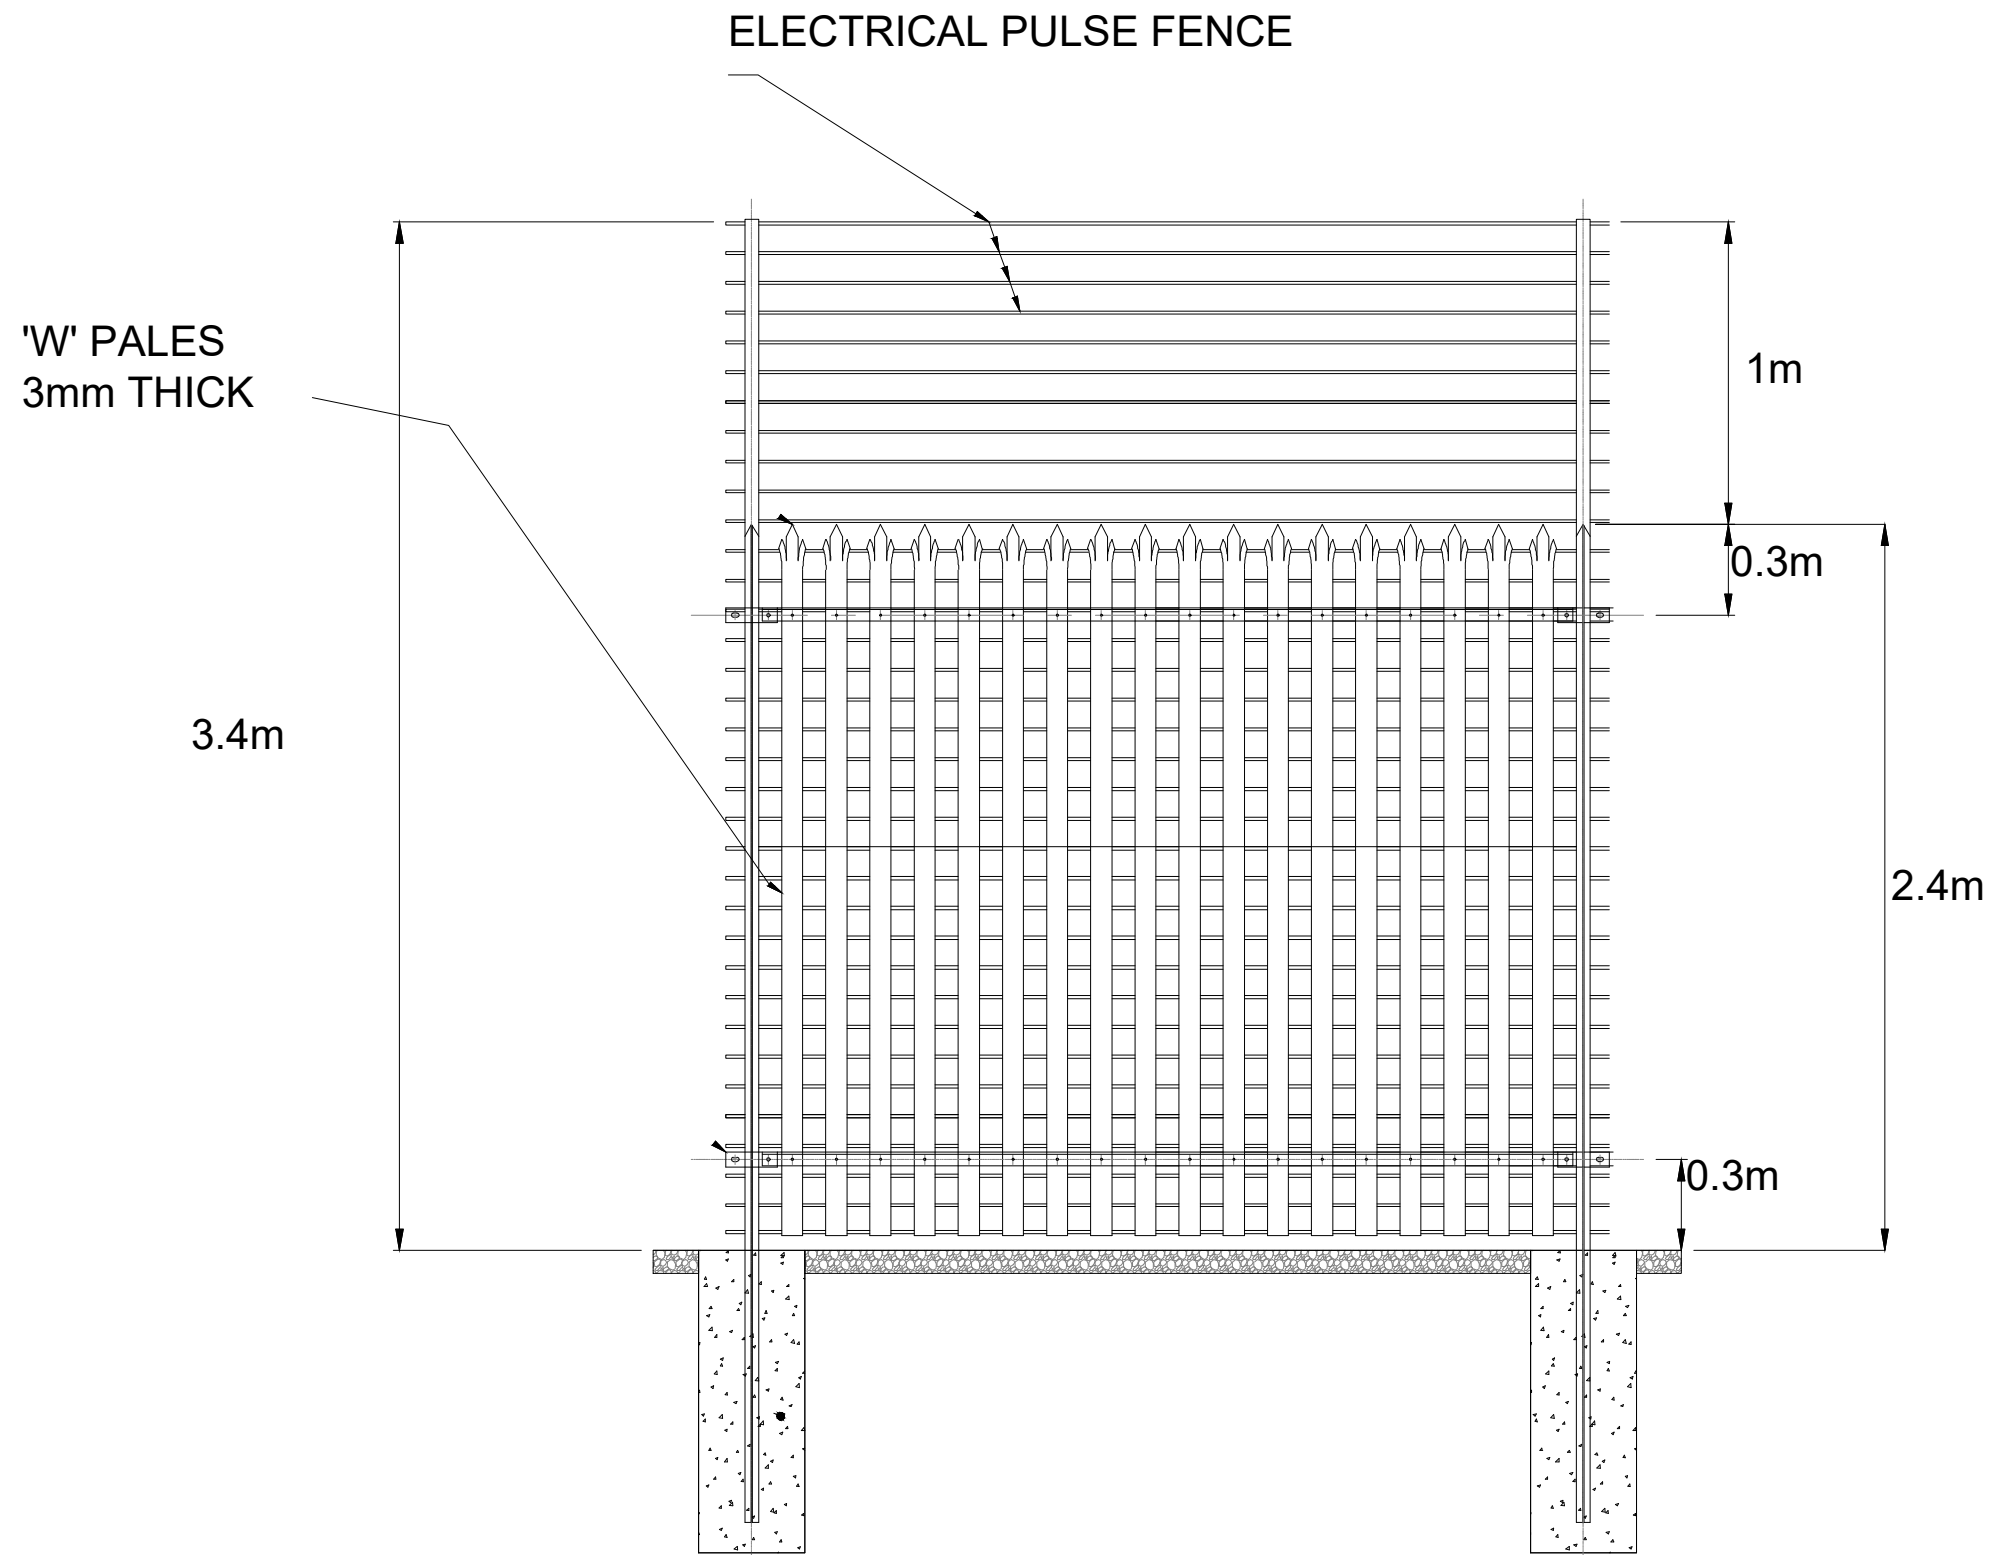

Perimeter Fence

Project Name:
Swansea BESS

Scale:
1:25

Page size:
A3

Drawn by:
RC

Revision no.
00

Check by:
DM

Date:
13/01/2025