
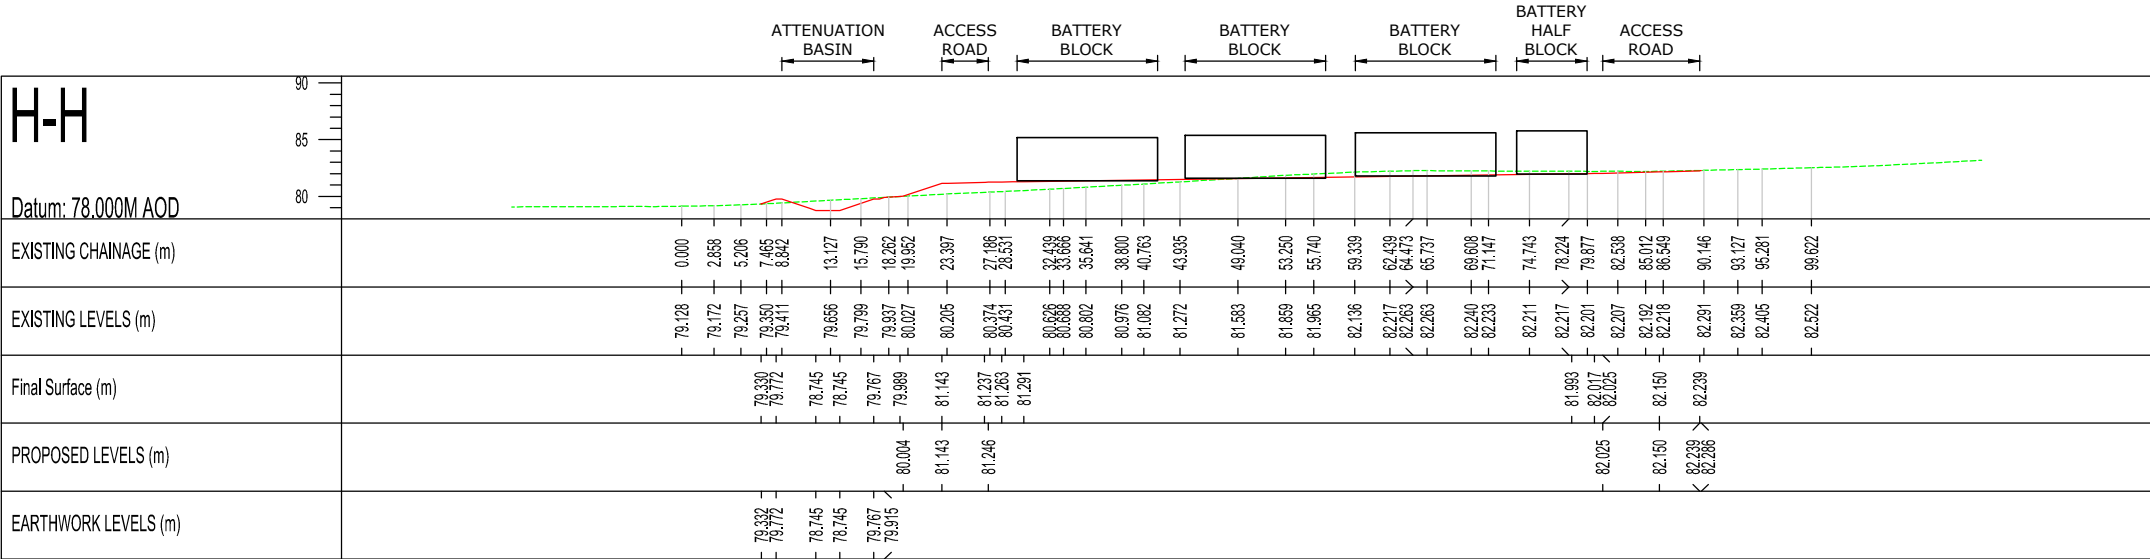
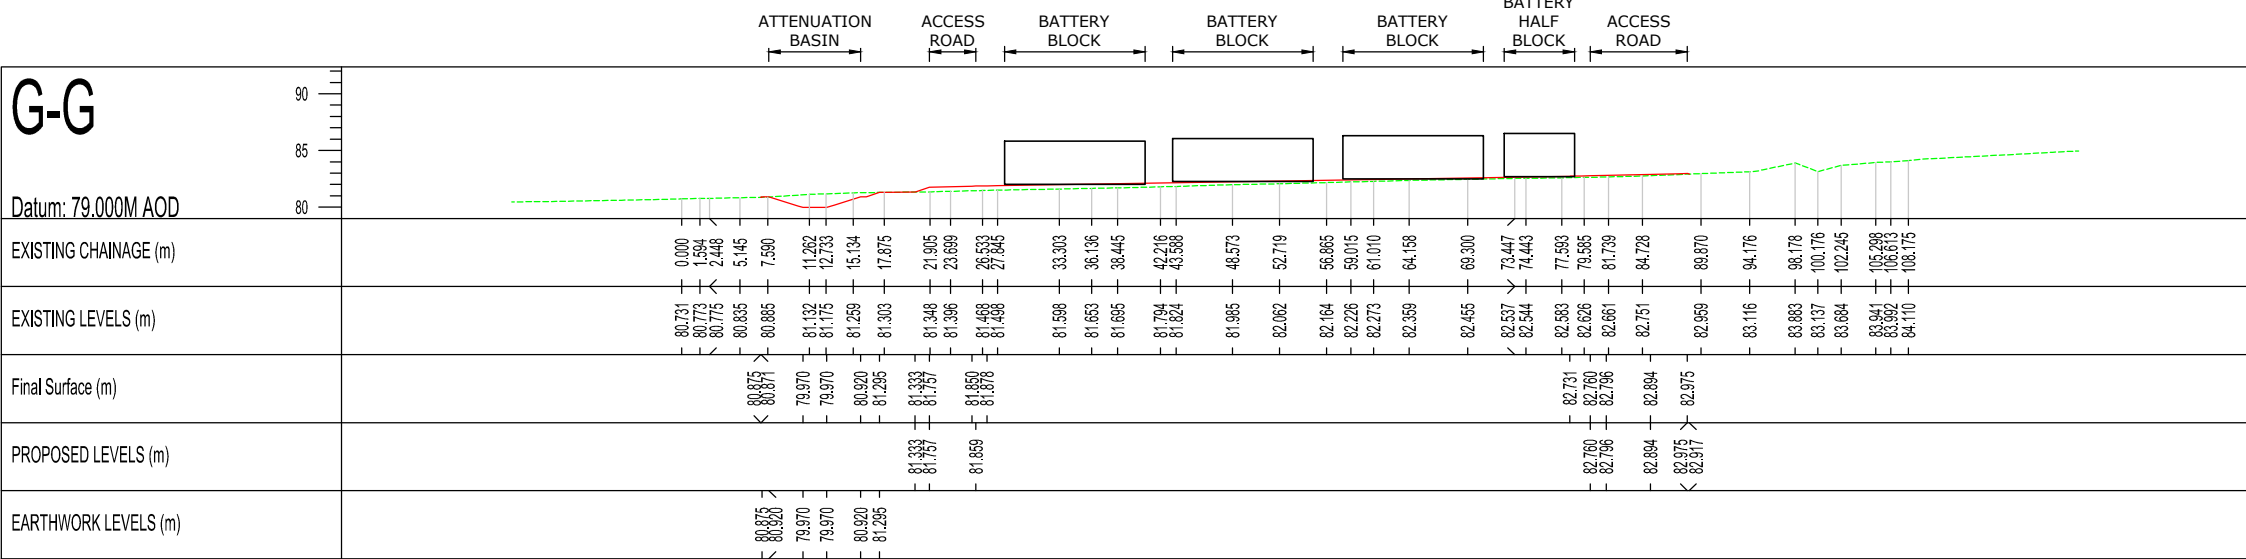
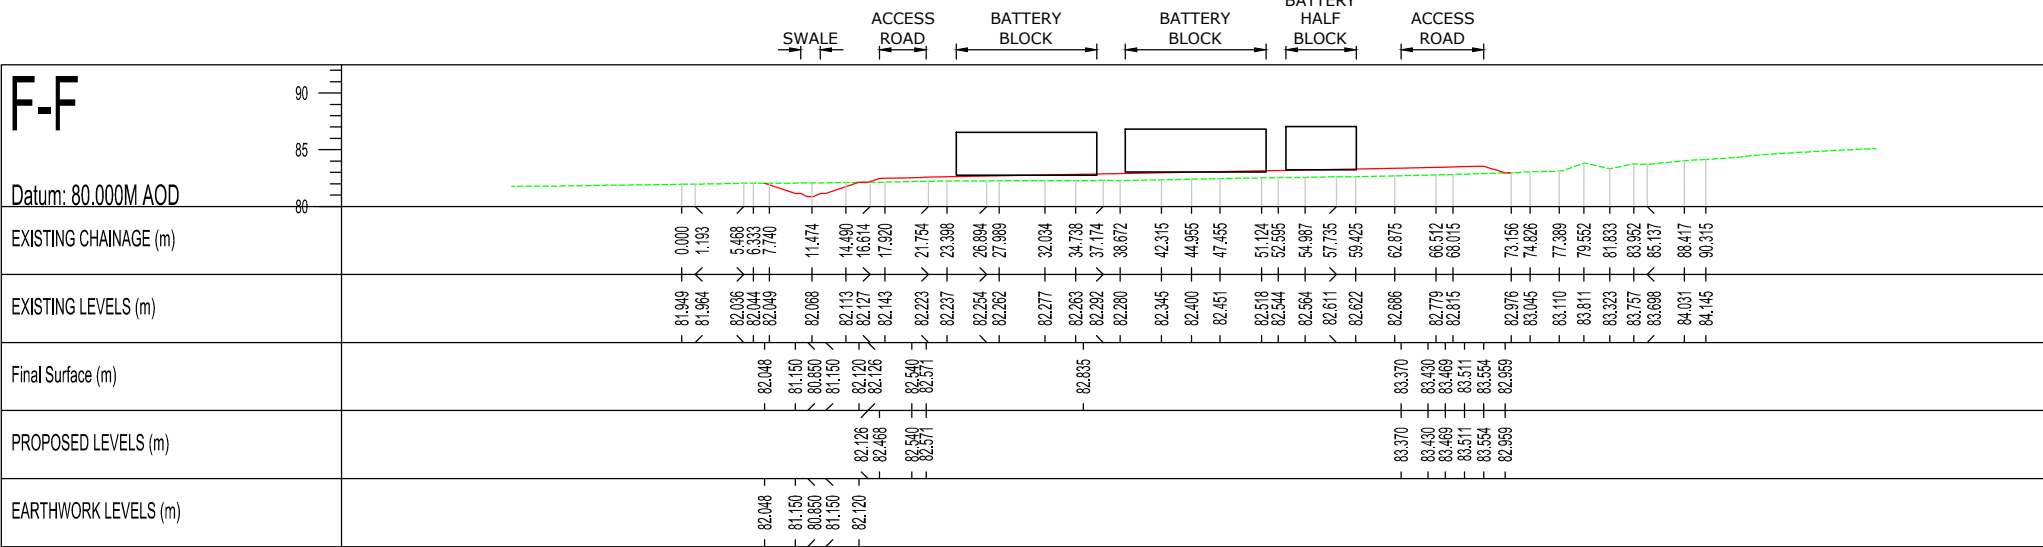
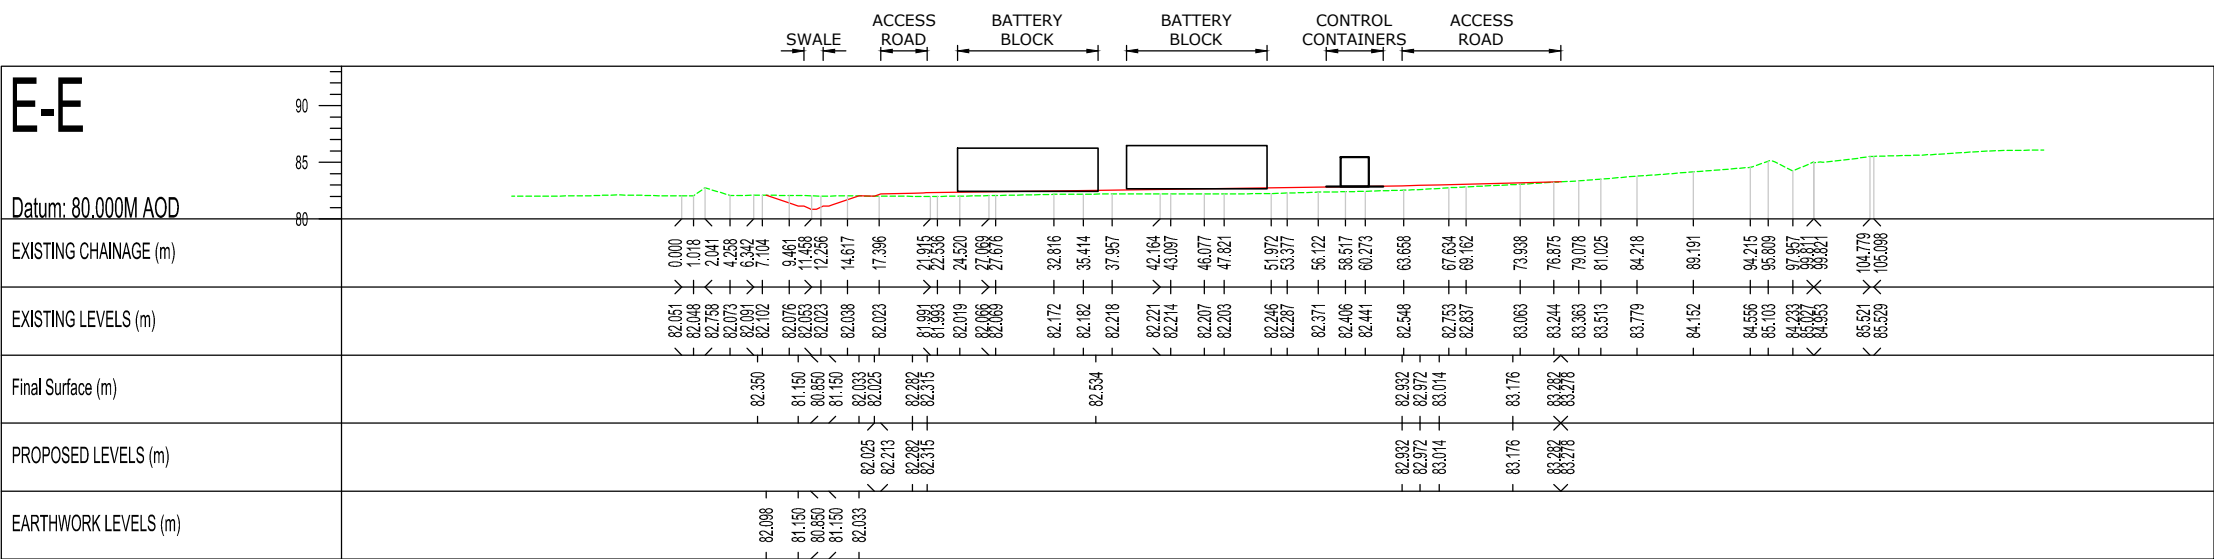
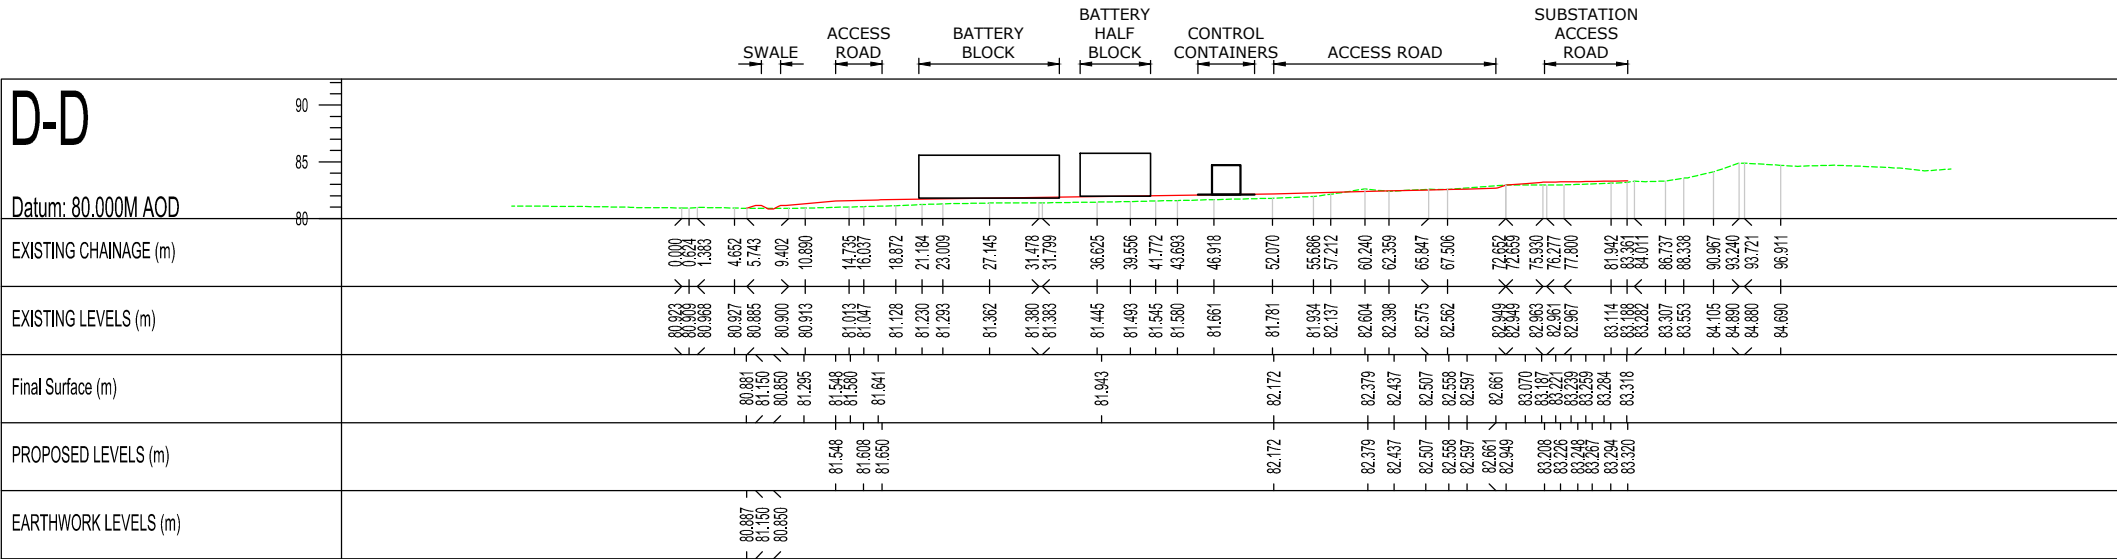
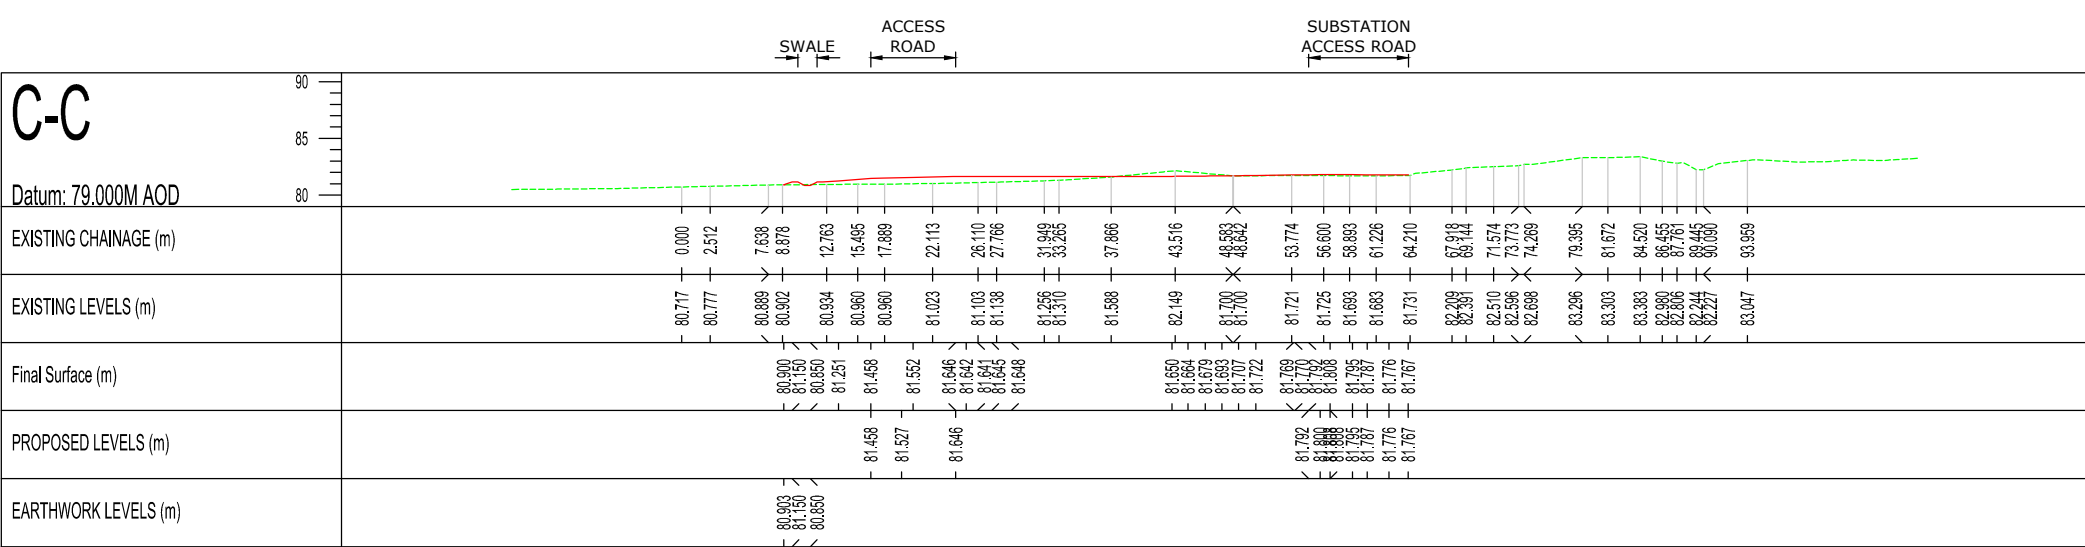
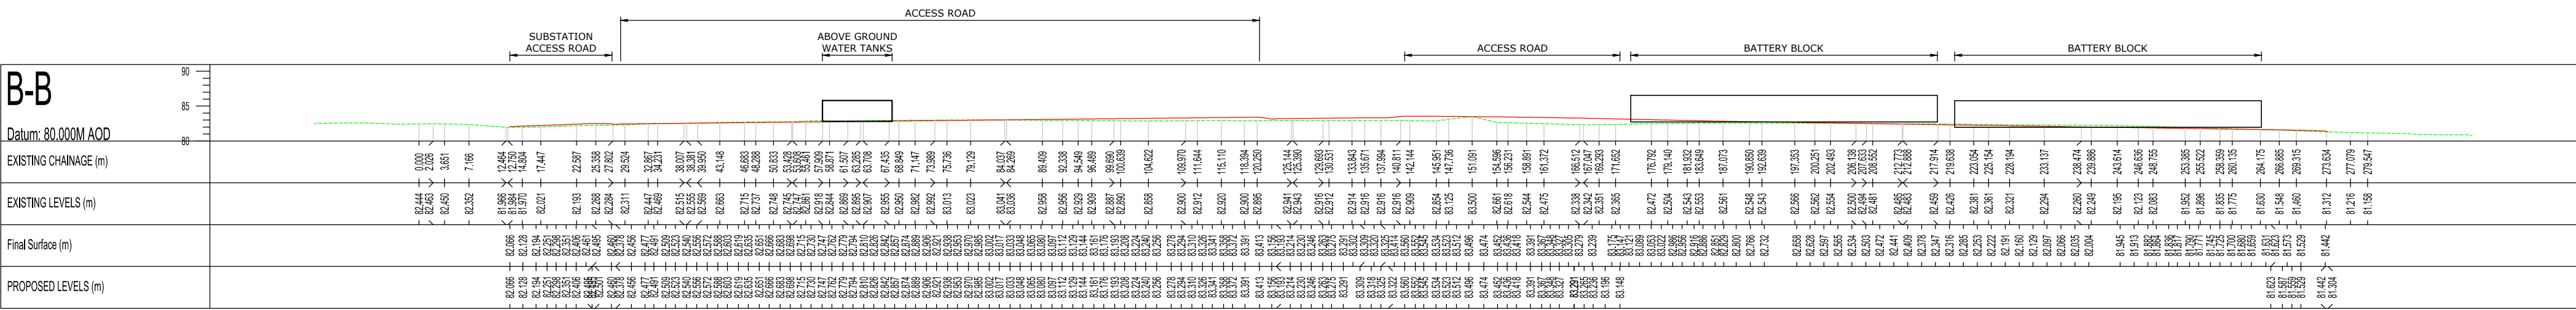


C:\Users\matthewh@motion.co.uk\Documents\Drawings\2303083-0320-01-P01 [Proposed Sections].dwg

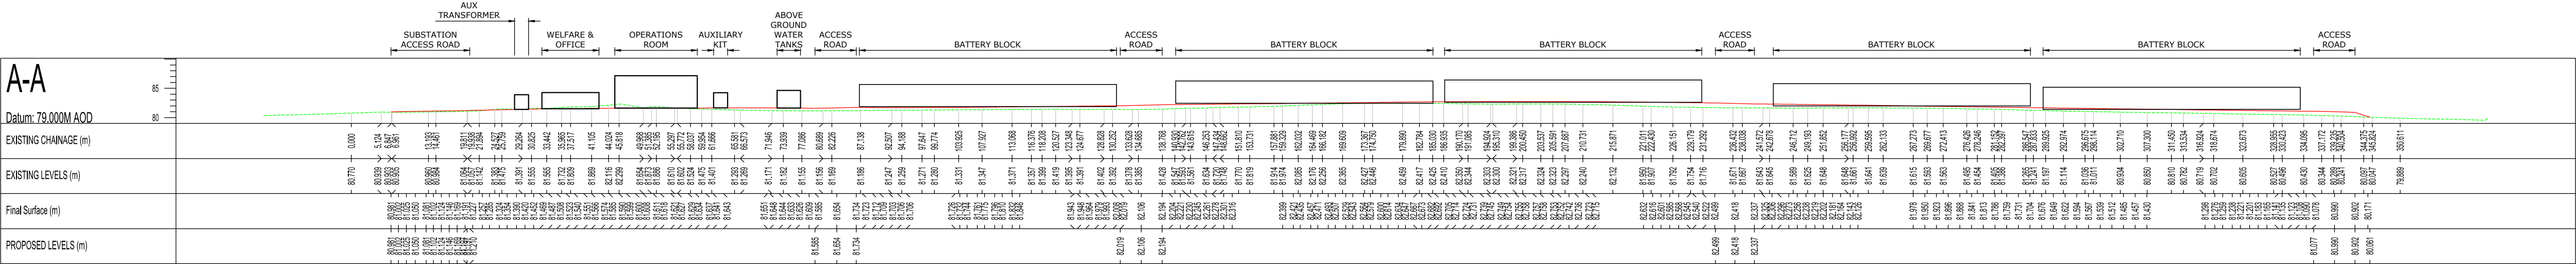


- Notes**
1. All levels and dimensions are to be checked on site before any work commences. All dimensions are in metres unless stated otherwise.
 2. This drawing has been based upon survey information supplied by Aerial Inspection and Mapping Surveys Ltd and Motion cannot guarantee the accuracy of the data provided.
 3. Any discrepancies should be reported to the architect and/or engineer immediately, so that clarification can be sought prior to the commencement of works.
 4. This drawing should be read in conjunction with all other relevant architect and engineering details, drawings and specification.
 5. On completion the contractor is required to carry out an as-built survey of the completed civils works.

Legend

Existing Ground Section

Proposed Road Section

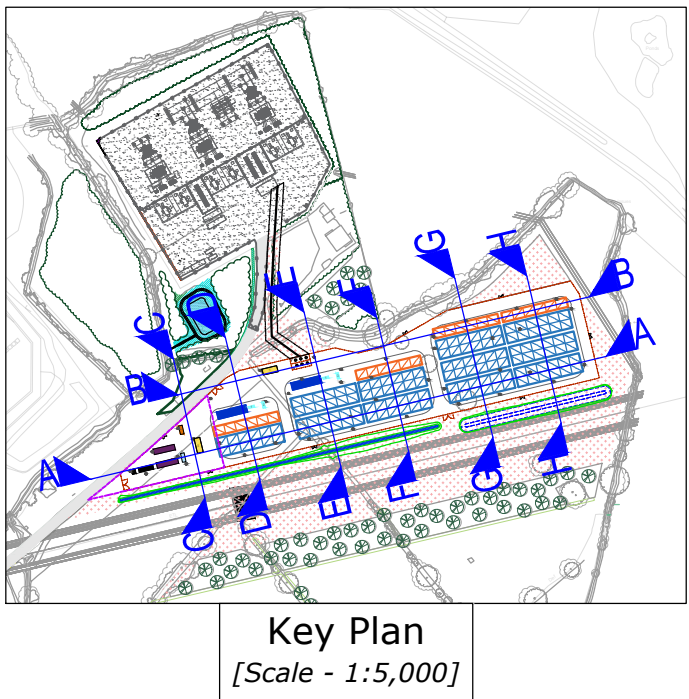

P03	Proposed site landscaping updated	MH	JM	JM	14/04/2025
P02	BESS Equipment added to sections	MH	JM	JM	01/04/2025
P01	First Issue	MH	JM	JM	28/02/2025
Rev.	Description	Drm	Chk	App	Date

Drafting Status:

DRAFT
NOT FOR CONSTRUCTION

motion

Guildford - Reading - London
www.motion.co.uk

Client:
Statkraft

Project:
Land Adjacent to North Swansea Greener Grid Park

Title:
Proposed Sections

Scale: N.T.S. (@ A1)

Drawing:
2303083-0320-01

Revision:
P03