


Colour: RAL 6003 Olive green or similar

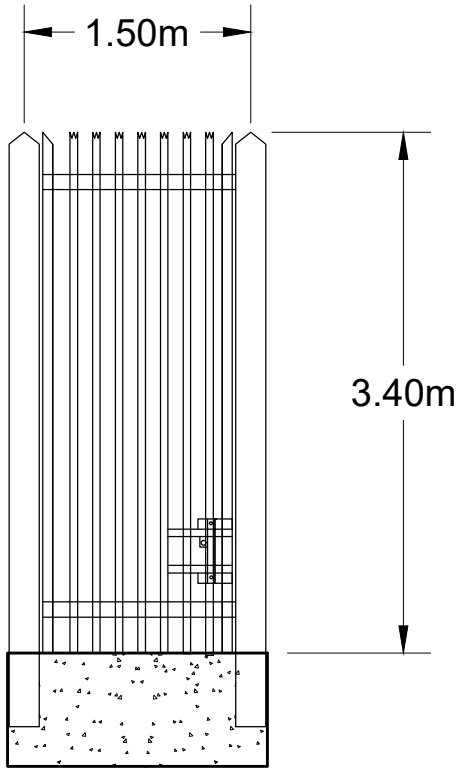

Notes:
© This drawing is copyright and may only be reproduced with the designer's permission.
Layout and template are not to be changed in any way.
All dimensions are in meters, unless specified otherwise.



Statkraft UK Ltd
19th Floor, 22 Bishopsgate, London, EC2N 4BQ

+44 (0)20 7549 1000
www.statkraft.com

Project Name: Swansea Greener Grid Park Extension

Drawing Title: Access Gate to Air-Cored Reactors

Drawing No: SWAB-DM-XX-00-DE-XX-18

| | | |
|-----------------|------------------|---------------------|
| Scale: 1:50 | Page size: A3 | Revision no. 00 |
| Drawn by: RC | Check by: WKC | Date: 24/03/2025 |

