


PROJECT
 RED JOHN PUMPED STORAGE HYDRO

CLIENT
 ILI (Highlands PSH) Ltd.

- KEY**
- Indicative High Pressure Tunnel
 - Indicative Low Pressure Tunnel
 - Indicative Head Pond
 - Indicative Outfall
 - Indicative Intake/Outlet
 - Indicative High Pressure Shaft
 - Indicative Powerhouse Location

Project Management Initials: CA Designer: LC Checked: SY Approved: CA

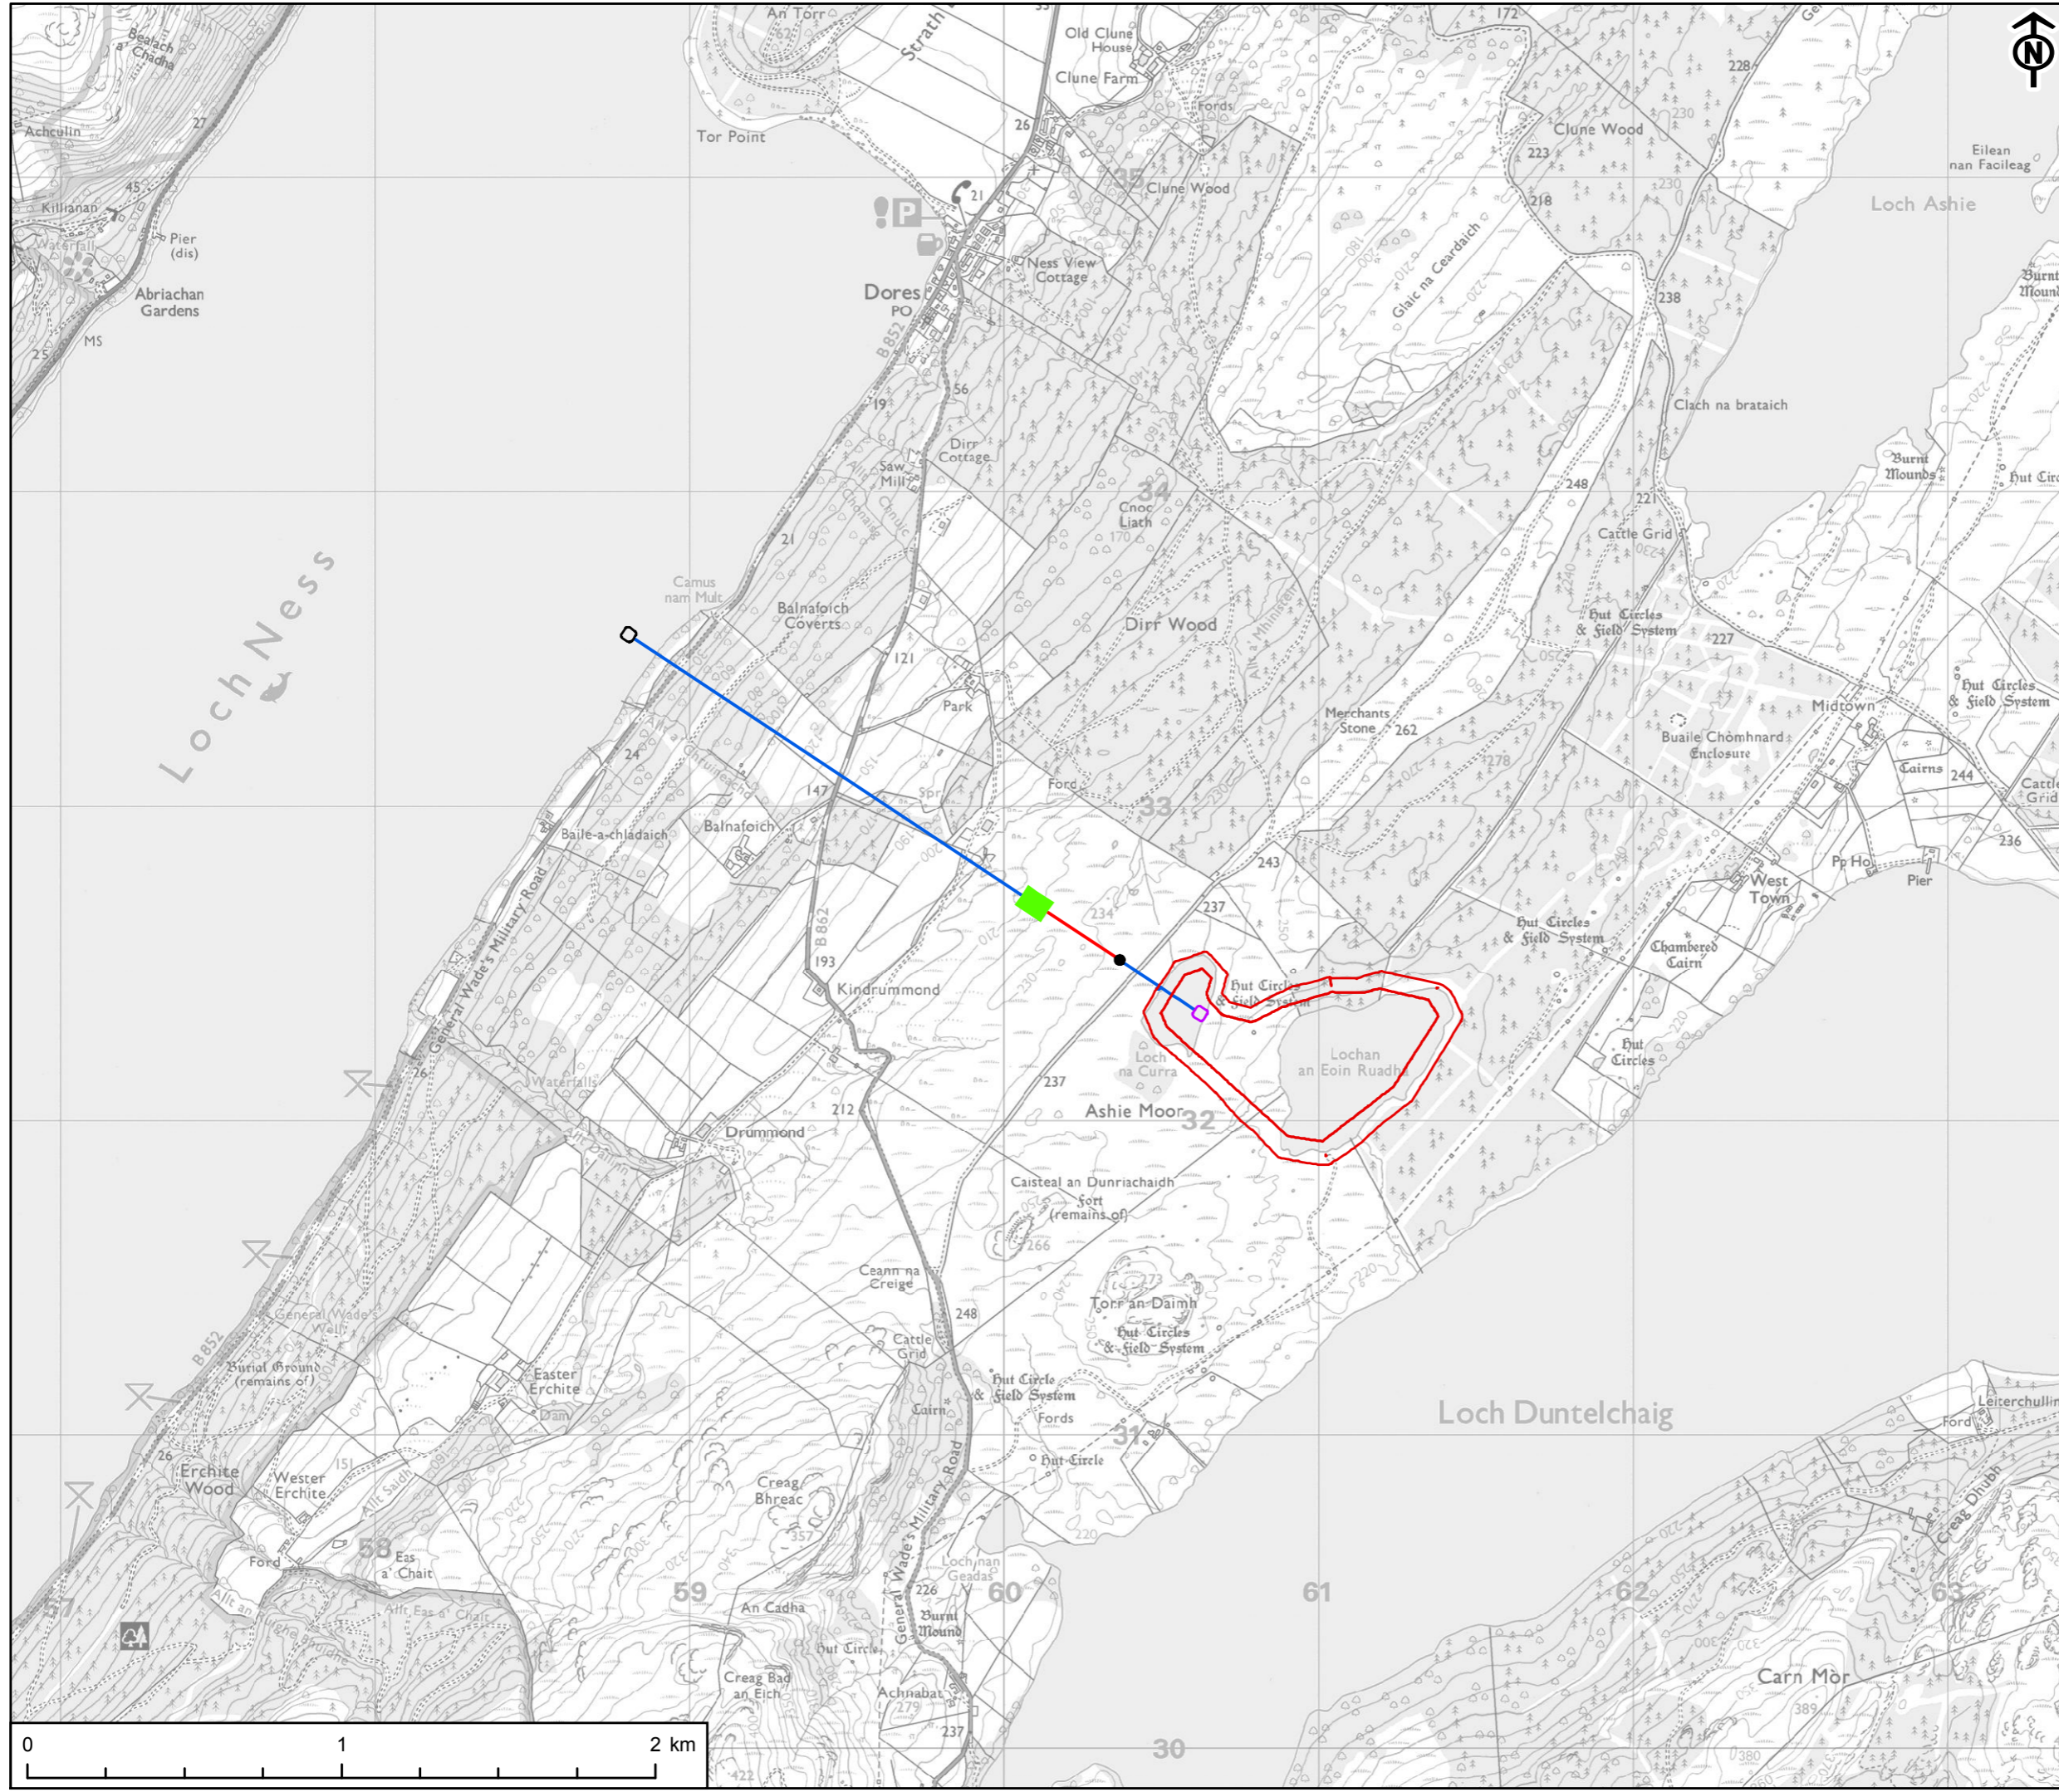

This drawing has been produced for the use of AECOM's client. It may not be used, modified or relied upon by third parties, except as agreed by AECOM or as required by law. AECOM accepts no responsibility, and denies any liability whatsoever, to any party that uses or relies upon this drawing without AECOM's express written consent. All dimensions are indicative and in metres unless otherwise noted. Do not scale this document.

TITLE
 FIGURE 3.2
 DESIGN II: FEASIBILITY

REFERENCE
 RJ_181024_EIA_3.2_v1

SHEET NUMBER 1 of 1 **DATE** 24/10/18

Scale @ A3 1:20,000