

PROJECT
 RED JOHN PUMPED STORAGE HYDRO

CLIENT
 ILI (Highlands PSH) Ltd.

- KEY**
- Red Line Boundary
 - Below ground infrastructure
 - Above ground infrastructure
- Species**
- Buildings
 - Native broadleaves
 - Other land
 - Water body
 - Open ground
 - Mixed broadleaves/Open ground
 - Mixed woodland
 - Mixed broadleaves
 - Mixed conifer
 - Native broadleaves/Open ground
 - Scots pine
 - Scots pine/Hybrid larch
 - Sitka spruce
 - Windblow
 - Hybrid larch
 - Mixed native woodland
 - Productive native woodland
 - Lodgepole pine



TITLE
 FIGURE 12.6
 WOODLAND RESTRUCTURING PLAN

REFERENCE
 RJ_181109_EIA_12.6_v5

SHEET NUMBER 1 of 1
DATE 09/11/18

Project Management Initials: CA Designer:LC Checked: SY Approved: CA

Scale @ A3 1:20,000

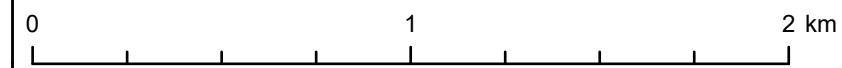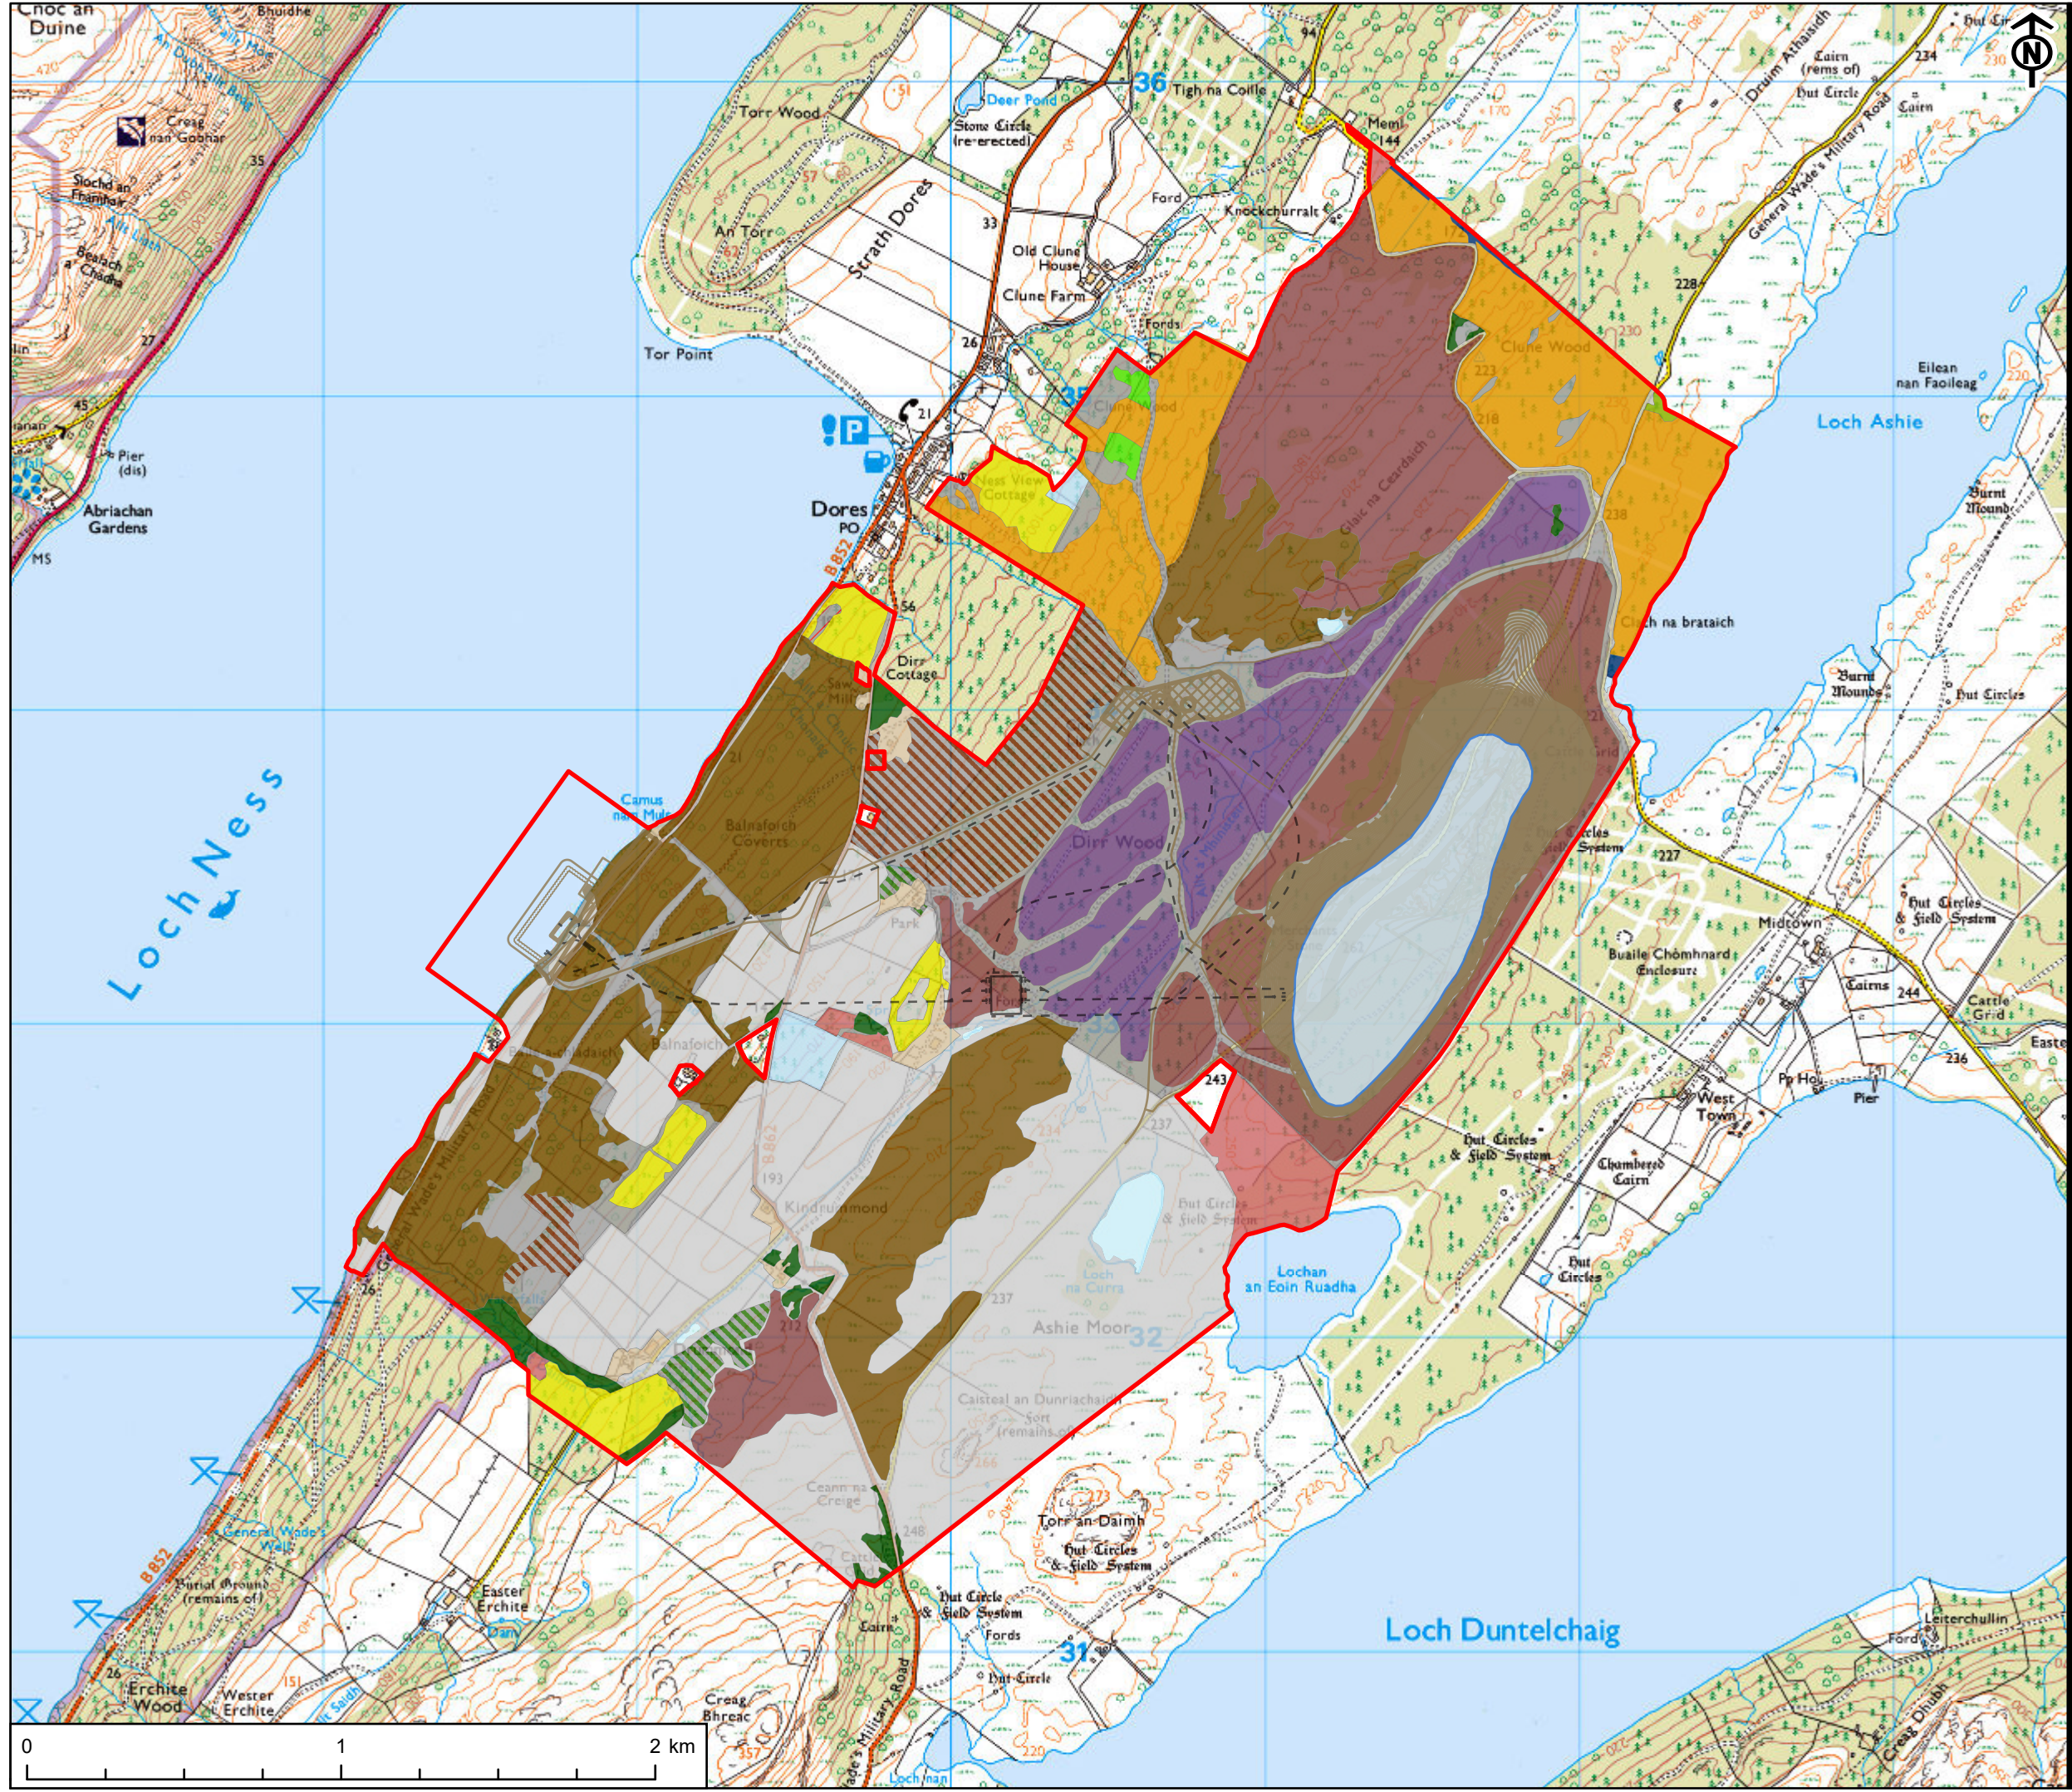

This drawing has been produced for the use of AECOM's client. It may not be used, modified or relied upon by third parties, except as agreed by AECOM or as required by law. AECOM accepts no responsibility, and denies any liability whatsoever, to any party that uses or relies upon this drawing without AECOM's express written consent. Do not scale this document.