


PLAN OF HEADPOND INTAKE STRUCTURE / SPILLWAY TOWER
 1:500

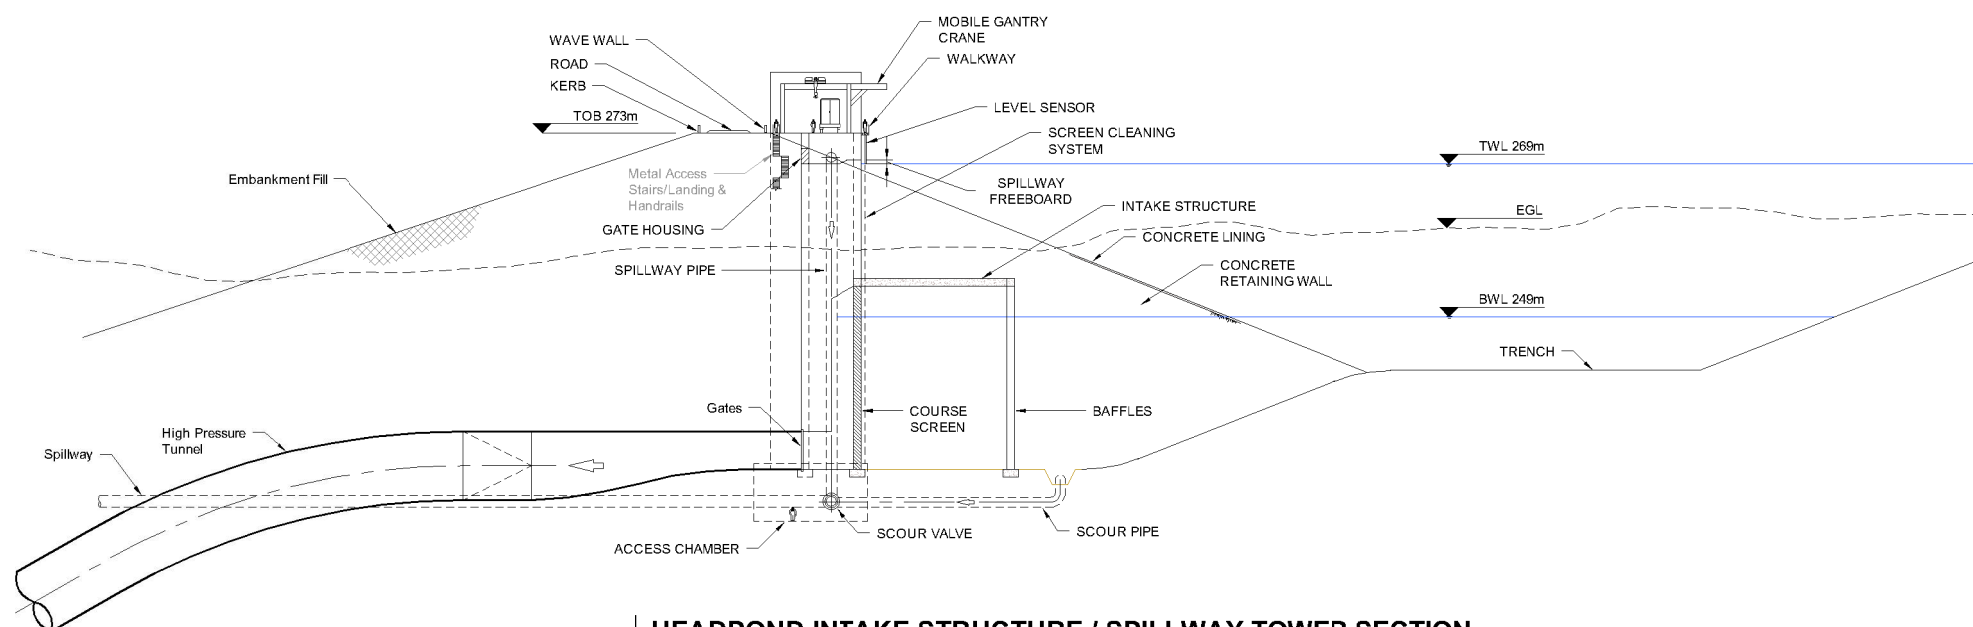

HEADPOND INTAKE STRUCTURE / SPILLWAY TOWER SECTION
 1:500

REFERENCES

- TOB Top Of Embankment Level
- TWL Top Water Level (Headpond)
- BWL Bottom Water Level (Headpond)
- EGL Existing Ground Level

NOTES

1. All dimensions are indicative and in metres unless otherwise noted. Do not scale.
2. All levels in metres and reduced to ordnance datum unless otherwise noted.

TITLE

FIGURE 2.10
 INDICATIVE HEADPOND
 INLET / OUTLET STRUCTURE

REFERENCE

RJ_181004_EIA2.10_v1

SHEET NUMBER

1 of 1

DATE

04/10/18

This drawing has been prepared for the use of AECOM's client. It may not be used, modified, reproduced or relied upon by third parties, except as agreed by AECOM or as required by law. AECOM accepts no responsibility, and denies any liability whatsoever, to any party that uses or relies on this drawing without AECOM's express written consent. Do not scale this document. All measurements must be obtained from the scaled dimensions.