

PROJECT
 RED JOHN PUMPED STORAGE HYDRO
 CLIENT
 ILI (Highlands PSH) Ltd.
 KEY

- Embankment Section
- High Pressure Tunnel
- Power Cavern (Underground)
- Surge Tank (Underground)
- Low Pressure Tunnel

REFERENCES

- TOB Top Of Embankment Level
- TWL Top Water Level (Headpond)
- BWL Bottom Water Level (Headpond)

NOTES

1. All dimensions are indicative and in metres unless otherwise noted. Do not scale.
2. All levels in metres and reduced to ordnance datum unless otherwise noted.

TITLE

FIGURE 2.14
 CROSS- SECTION OF THE DEVELOPMENT

REFERENCES


RJ_181004_EIA2.14_v1

SHEET NUMBER

1 of 1

DATE

04/10/18

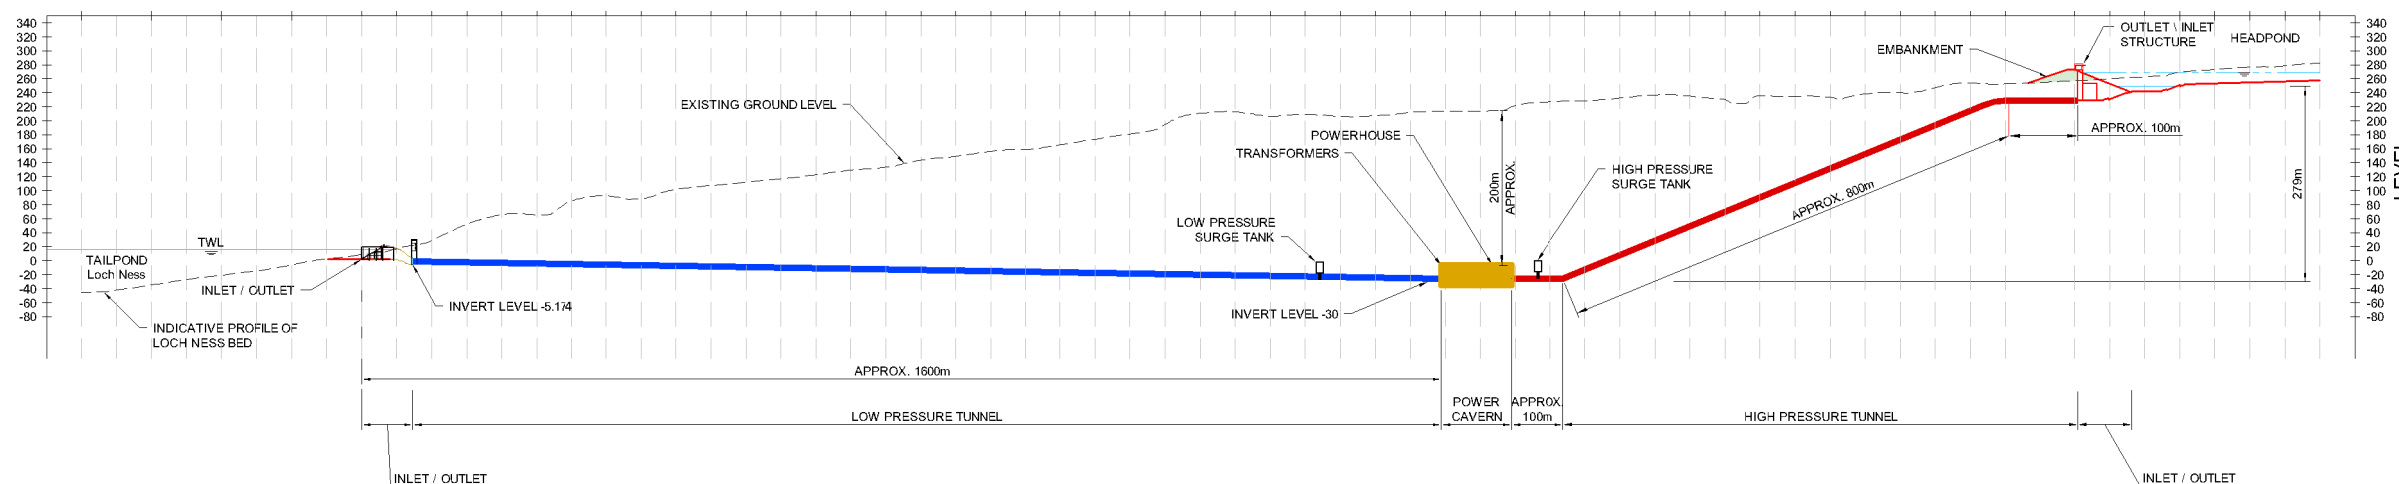

This drawing has been prepared for the use of AECOM's client. It may not be used, modified, reproduced or relied upon by third parties, except as agreed by AECOM or as required by law. AECOM accepts no responsibility and denies any liability whatsoever, to any party, that uses or relies on this drawing without AECOM's express written consent. Do not scale this document. All measurements must be obtained from the stated dimensions.